


CORIUM TYPICAL DETAIL LIST

NO.	TITLE	DETAIL	DRAWING NUMBER	REV.	SHEET NO.
1	COVER PAGE	COV	CRM-COV-00	04	1
2	TYPICAL ELEVATION	ELEV	CRM-ELV-01	02	2
3	FIXING PATTERN - ELEVATION	D01	CRM-TYP-D01	03	3
4	TYPICAL WALL - CORIUM SECTION DETAIL	D02	CRM-TYP-D02	04	4
5	TYPICAL WALL - CORIUM PLAN DETAIL	D03	CRM-TYP-D03	02	5
6	OUTER FFL FLOOR FLASHING - CORIUM SECTION DETAIL	D04	CRM-TYP-D04	04	6
7	ROOF CAPPING -CORIUM SECTION DETAIL	D05	CRM-TYP-D05	03	7
8	TYPICAL SLAB EDGE - CORIUM SECTION DETAIL	D06	CRM-TYP-D06	04	8
9	VERTICAL EXPANSION JOINT - CORIUM PLAN DETAIL	D07	CRM-TYP-D07	02	9
10	WINDOW JAMB - CORIUM PLAN DETAIL	D08	CRM-TYP-D08	01	10
11	DOOR JAMB - CORIUM PLAN DETAIL	D09	CRM-TYP-D09	02	11
12	WINDOW BRICK REVEAL - CORIUM SECTION DETAIL	D10	CRM-TYP-D10	03	12
14	WINDOW METAL REVEAL - CORIUM SECTION DETAIL	D11	CRM-TYP-D11	03	13
15	CORNER - CORIUM PLAN DETAIL	D12	CRM-TYP-D12	02	14
16	SOFFIT LINE TRIM - CORIUM SECTION DETAIL	D13	CRM-TYP-D13	04	15
17	CORIUM BRICK + MAGNELIS RAIL - CORIUM SECTION DETAIL	D14	CRM-TYP-D14	03	16

***NOTES:**

1. SEE CONSTRUCTION MANUAL FOR MATERIAL SELECTION FOR CORROSION ENVIRONMENT.
2. SEE CONSTRUCTION MANUAL (CANTILEVER SPAN TABLE) FOR MORE INFORMATION ABOUT CORIUM RAIL CANTILEVER SPAN REQUIREMENTS.
3. SEE BELOW FOR CORNER ANGLE FIXING PATTERN

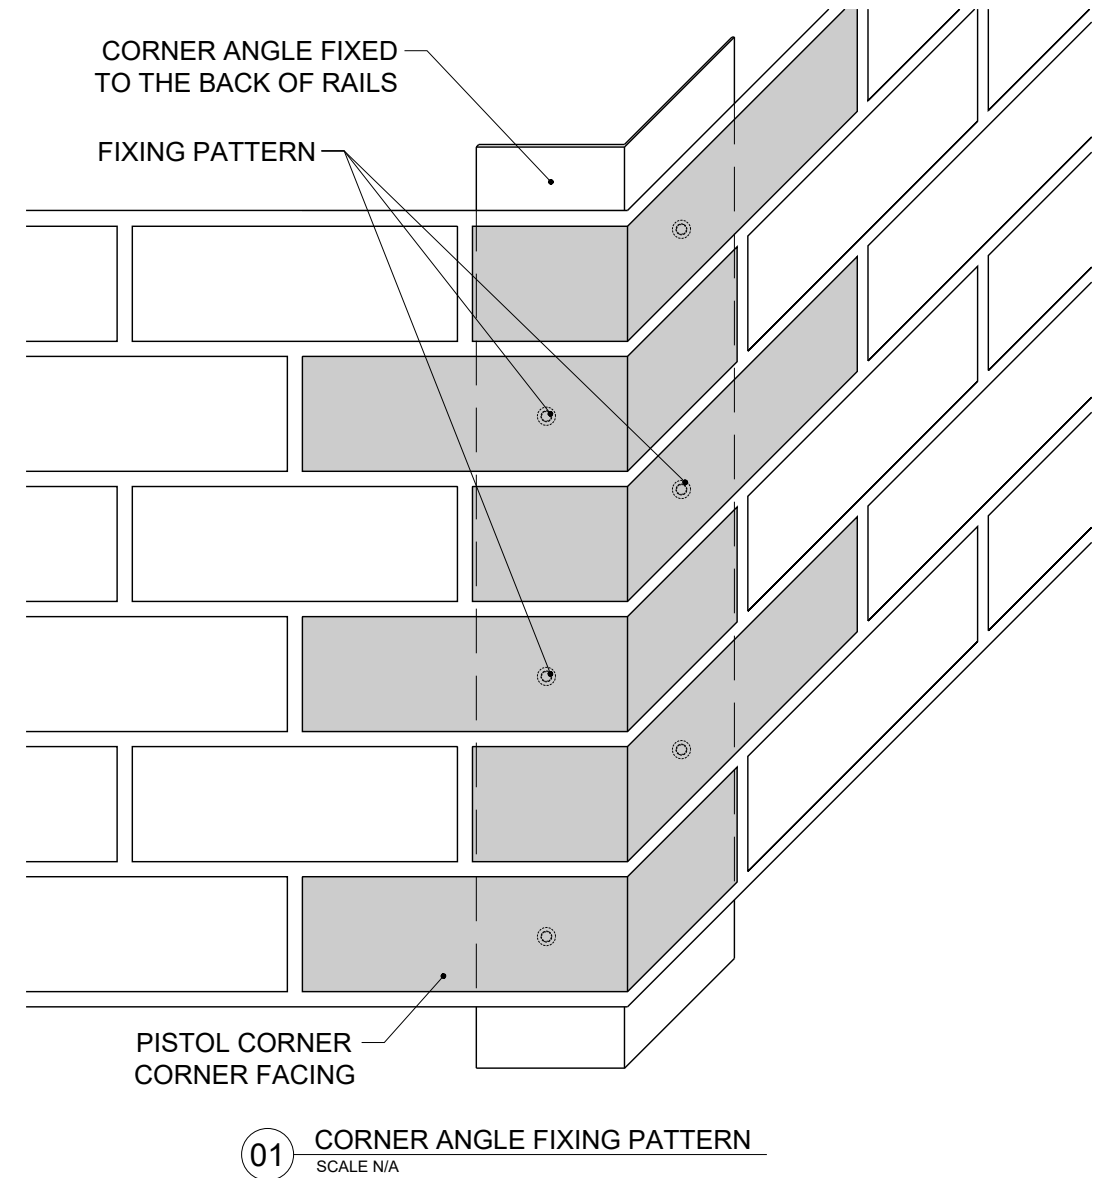

FINAL DESIGN AND CERTIFICATION OF ALL ELEMENTS TO THE INSIDE OF THE CORIUM RAIL TO BE CARRIED OUT BY THE PROJECT DESIGN PROFESSIONAL

REV	DESCRIPTION	BY	DATE
01	ISSUED FOR INFORMATION ONLY	M.E	28/05/2021
02	REISSUED FOR CONSTRUCTION	M.E	19/11/2021
03	REISSUED FOR CONSTRUCTION	M.E	20/06/2022
04	REISSUED FOR CONSTRUCTION	M.E	20/07/2022

PGH BRICKS & PAVERS
 A: 75 Townson Road, Schofields, NSW 2762
 E: corium@pghbricks.com.au
 T: 61 2 9235 8000
 F: 61 2 8362 9005
 ABN 68 168 794 821
©PGH Bricks and Pavers Pty Ltd 2017. This document should not be reproduced or communicated without the prior written approval of PGH Bricks & Pavers Pty Ltd
 Do not scale this drawing


DRAWN BY
M.E
28/05/2021

PAPER SIZE
A3

SCALE
NTS



DRAWING TITLE COVER PAGE	REVISION 04
DRAWING NUMBER CRM-COV-00	SHEET NO 01/16

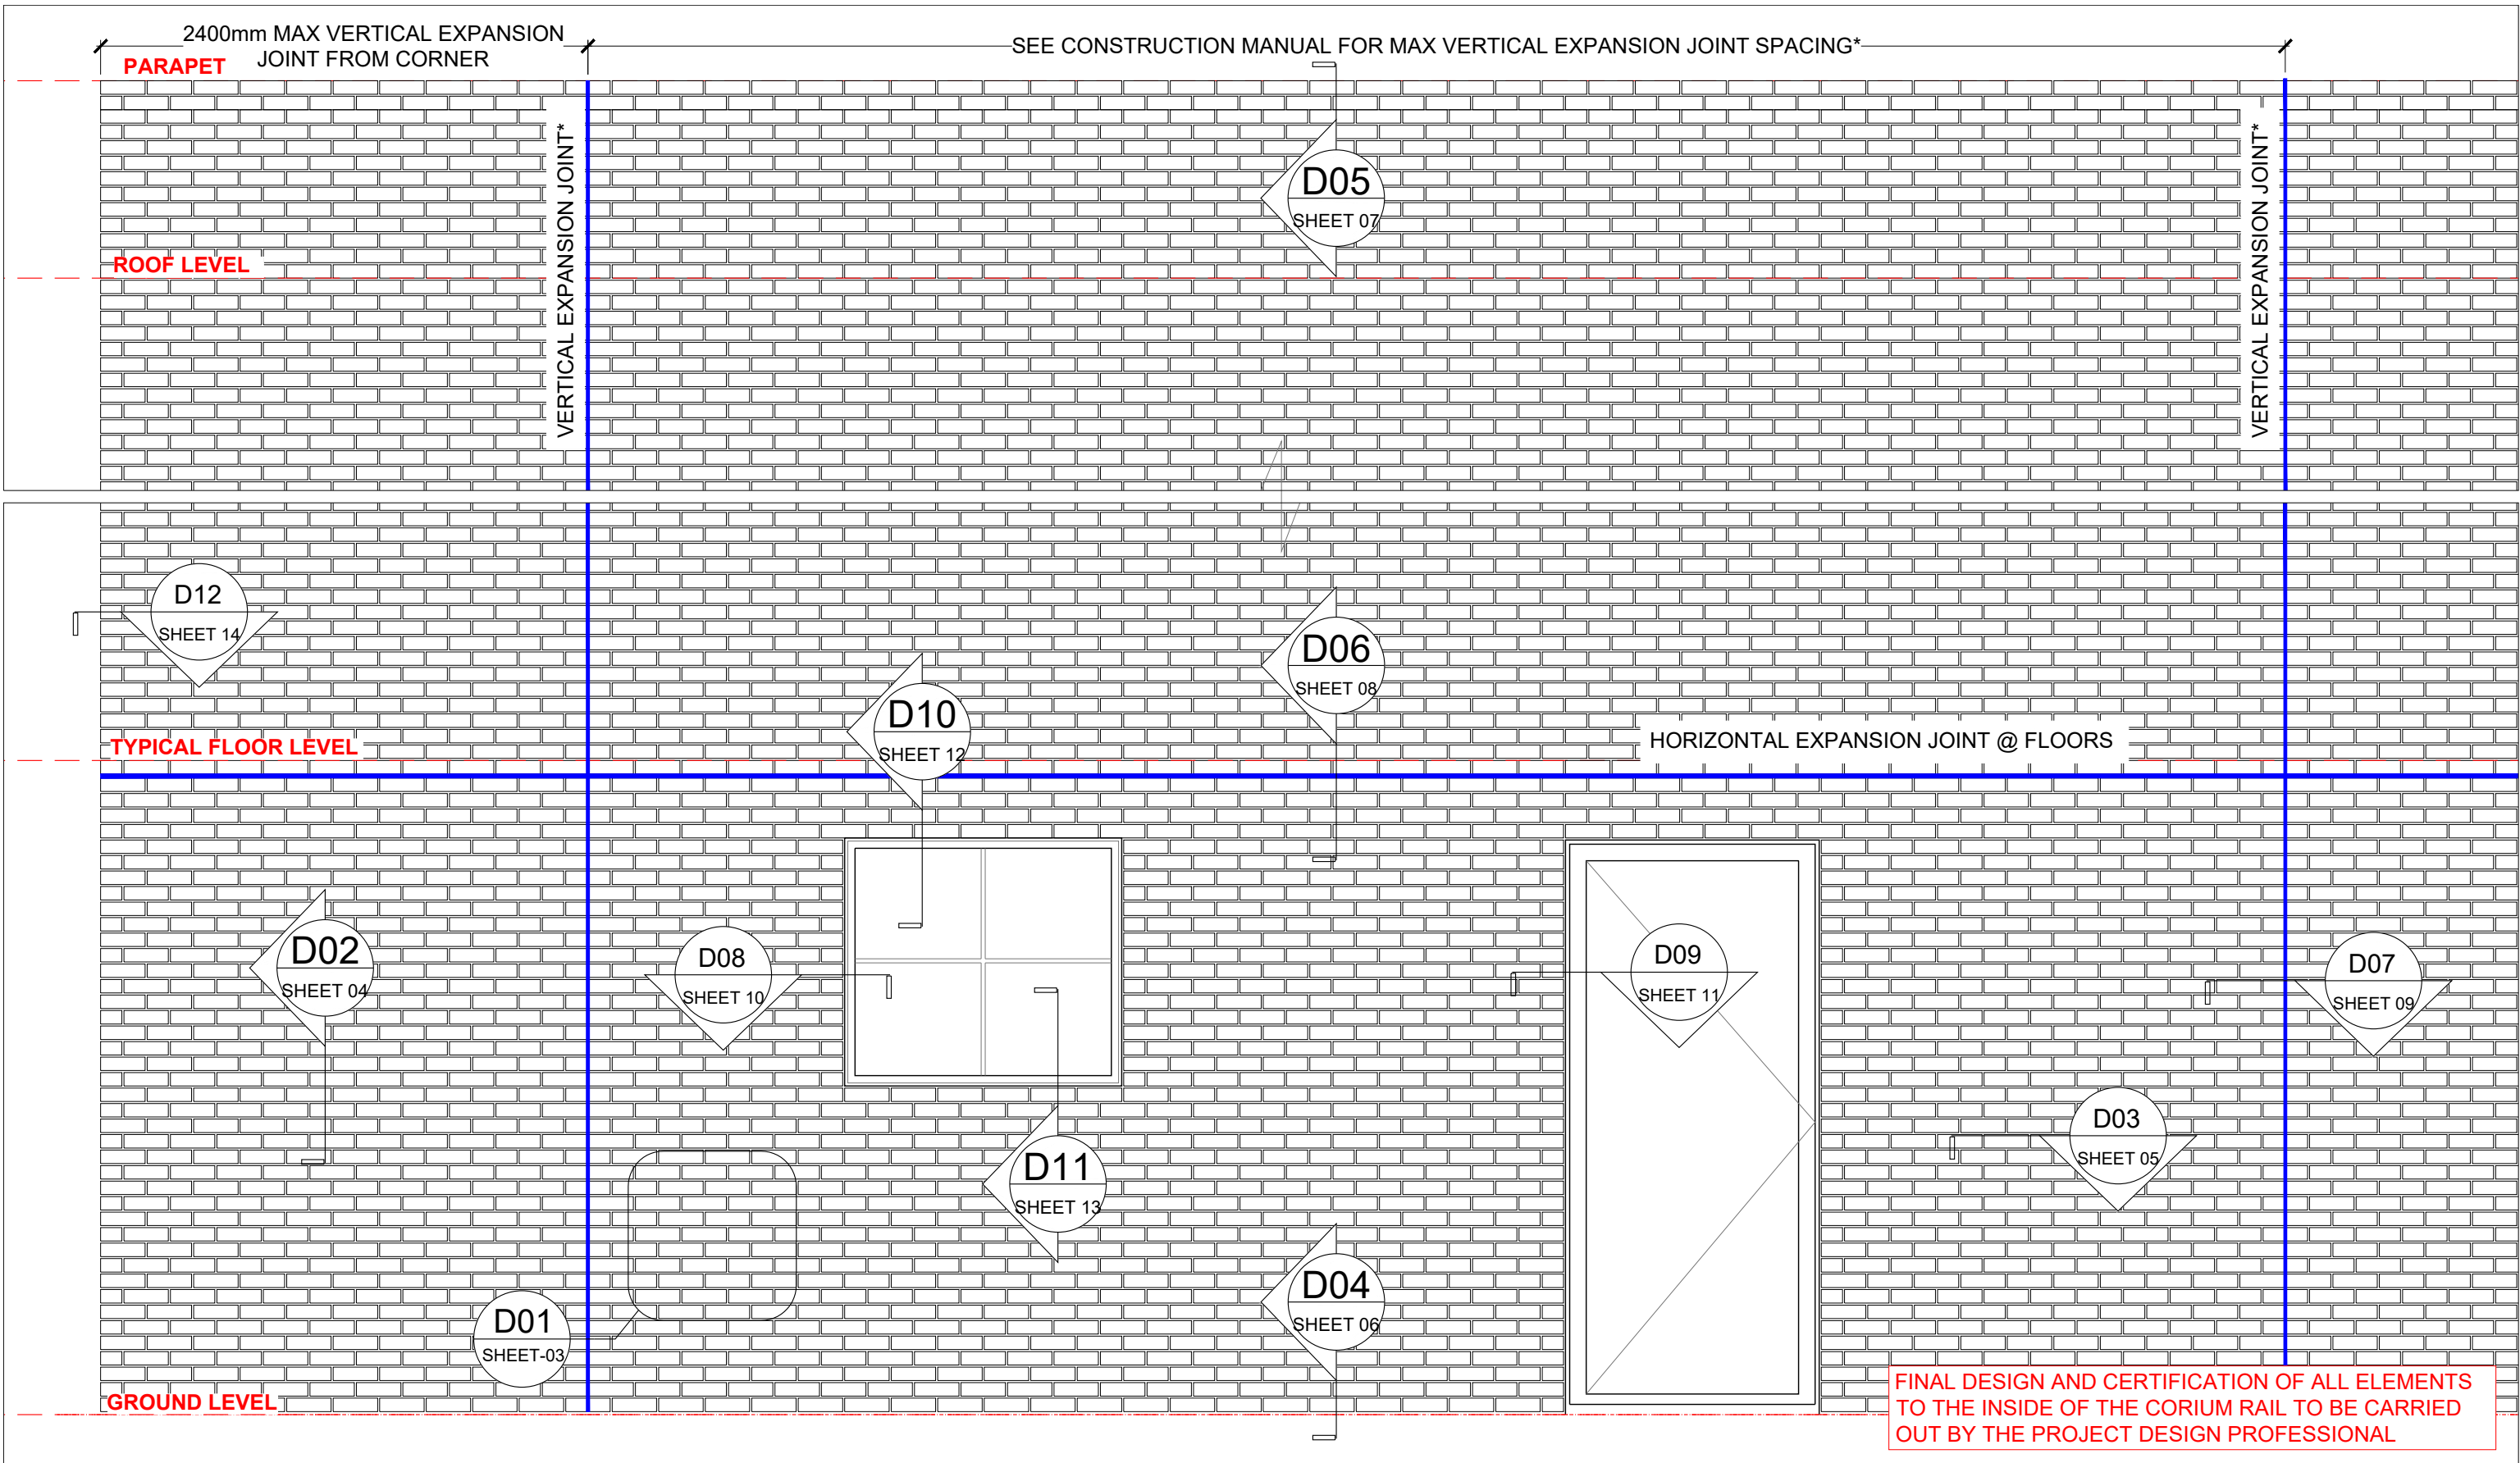

REV	DESCRIPTION	BY	DATE
01	ISSUED FOR INFORMATION ONLY	M.E	28/05/2021
02	REISSUED FOR INFORMATION	M.E	20/07/2022

PGH BRICKS & PAVERS
 A: 75 Townson Road, Schofields, NSW 2762
 E: corium@pghbricks.com.au
 T: 61 2 9235 8000
 F: 61 2 8362 9005
 ABN 68 168 794 821
 ©PGH Bricks and Pavers Pty Ltd 2017. This document should not be reproduced or communicated without the prior written approval of PGH Bricks & Pavers Pty Ltd
 Do not scale this drawing


DRAWN BY
 M.E
 28/05/2021

PAPER SIZE
 A3

SCALE
 NTS



DRAWING TITLE	REVISION
TYPICAL ELEVATION	02
DRAWING NUMBER	SHEET NO
CRM-ELV-01	02/16

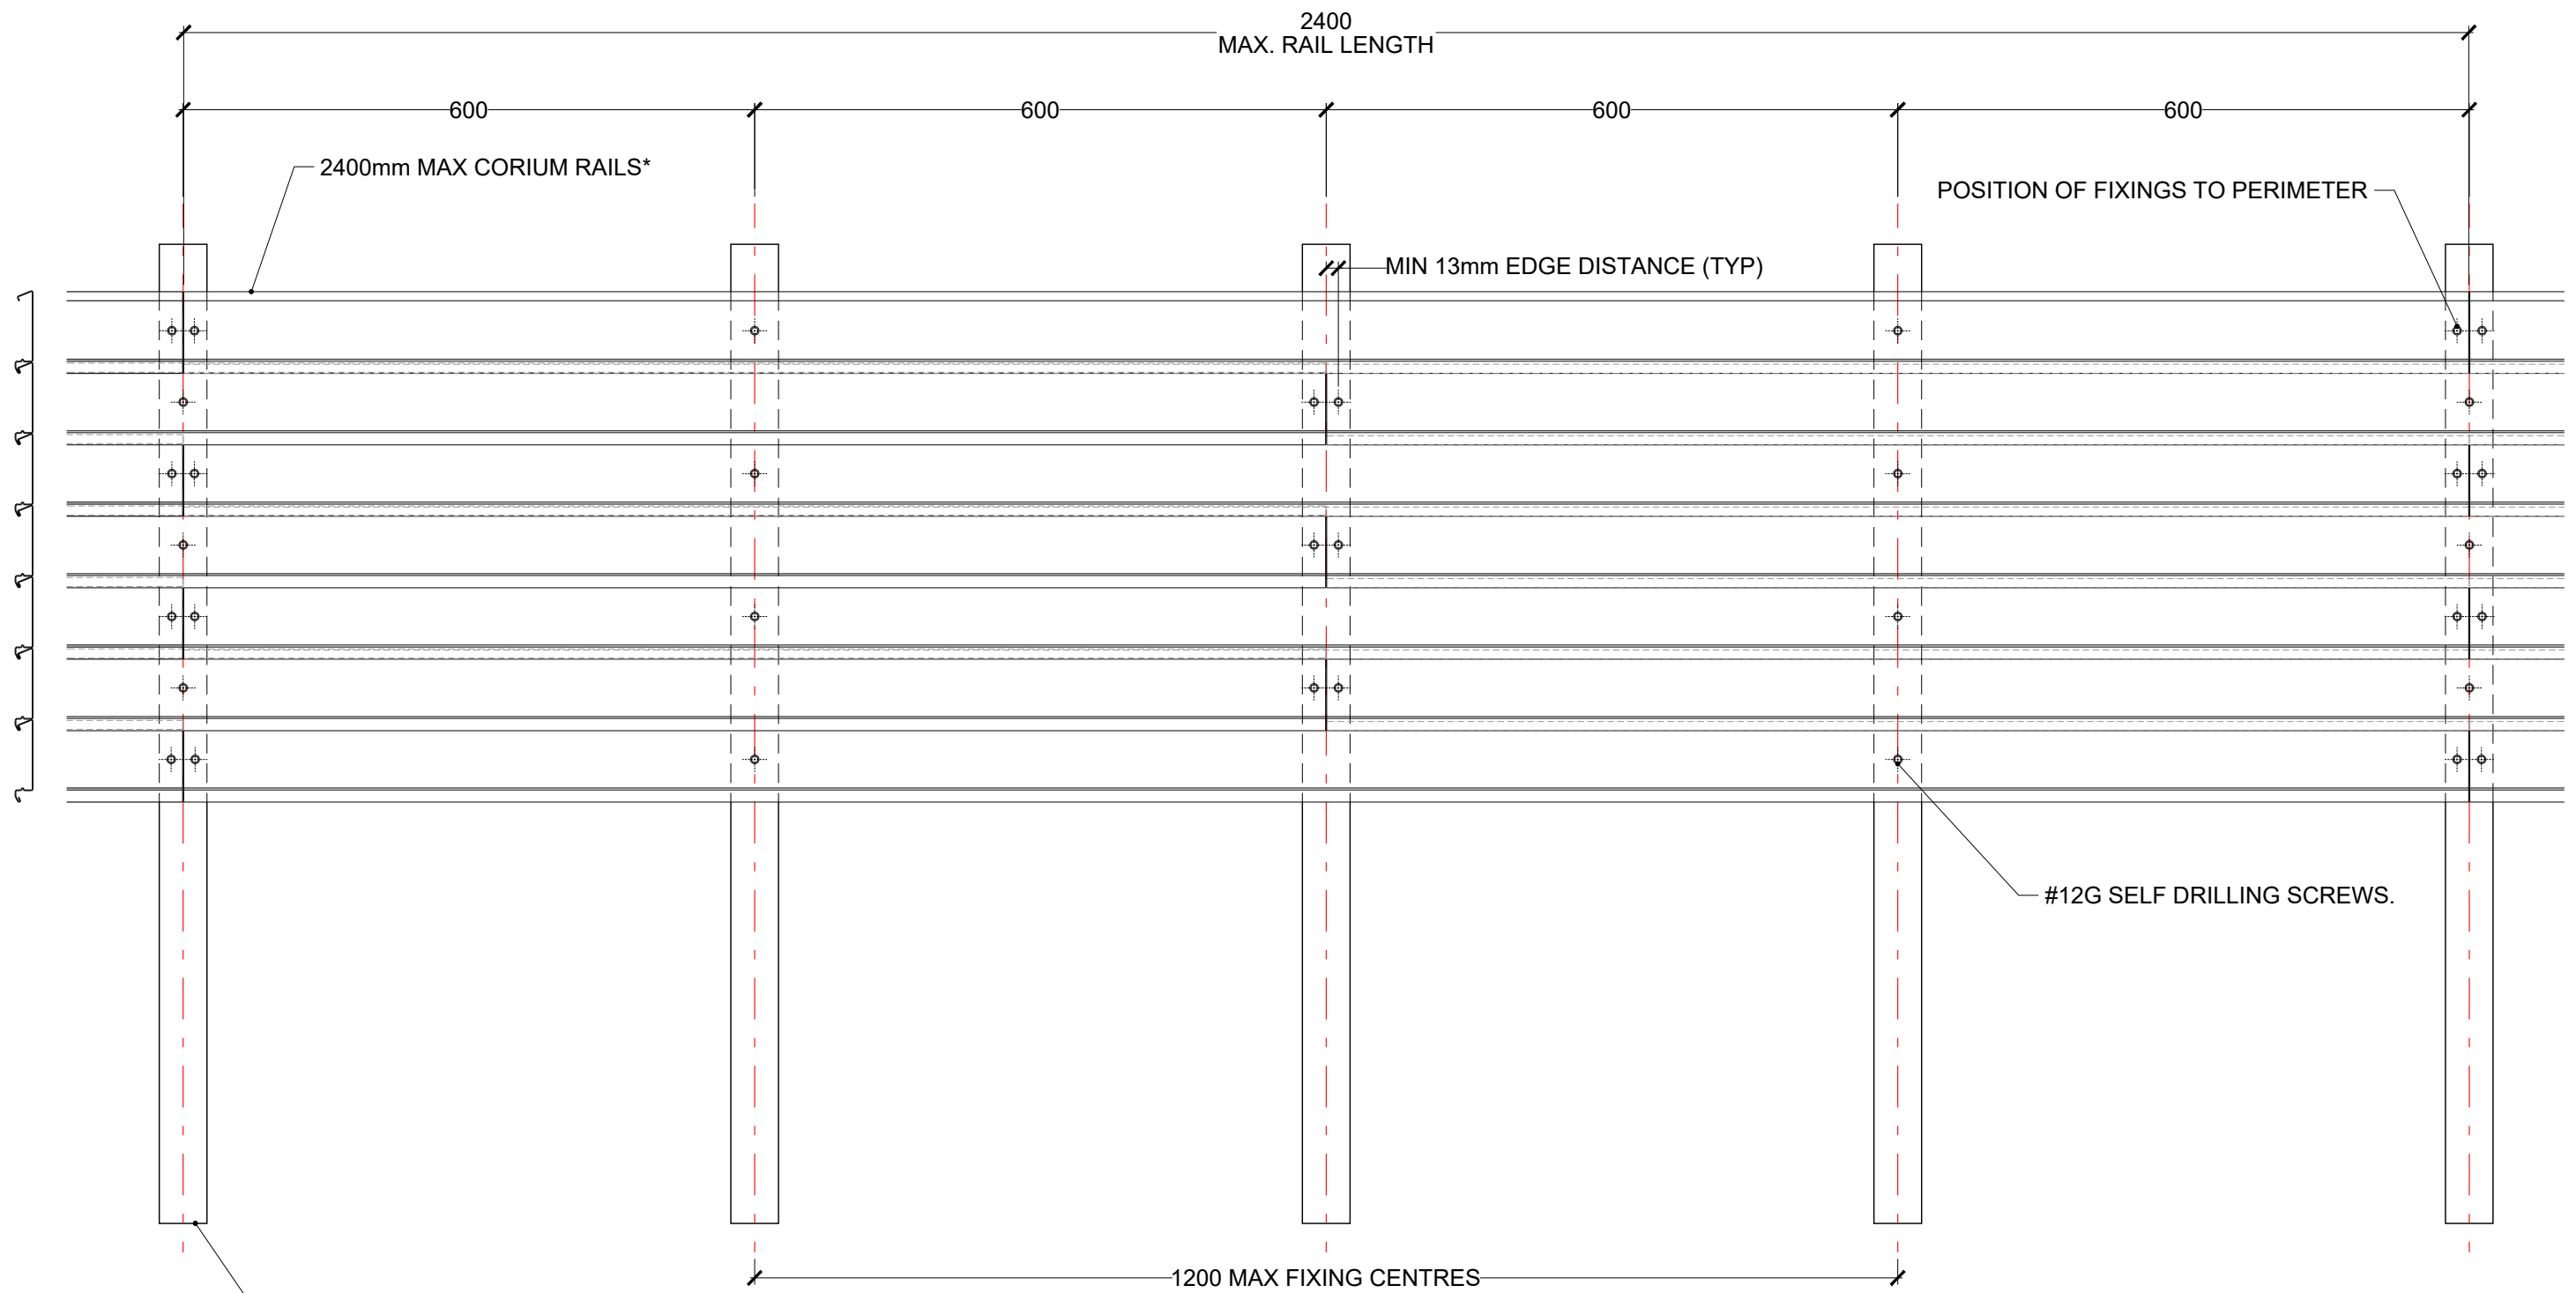

TOP HATS* OR HELPING HANDS*, MAX @ 600 C/C,
TO CREATE REQUIRED CAVITY DEPTH.

FINAL DESIGN AND CERTIFICATION OF ALL ELEMENTS
TO THE INSIDE OF THE CORIUM RAIL TO BE CARRIED
OUT BY THE PROJECT DESIGN PROFESSIONAL

REV	DESCRIPTION	BY	DATE
01	ISSUED FOR CONSTRUCTION	M.E	28/05/2021
02	REISSUED FOR CONSTRUCTION	M.E	19/11/2021
03	REISSUED FOR CONSTRUCTION	M.E	20/06/2022

PGH BRICKS & PAVERS
 A: 75 Townson Road, Schofields, NSW 2762
 E: corium@pghbricks.com.au
 T: 61 2 9235 8000
 F: 61 2 8362 9005
 ABN 68 168 794 821
 ©PGH Bricks and Pavers Pty Ltd 2017. This document should not be reproduced or communicated without the prior written approval of PGH Bricks & Pavers Pty Ltd
 Do not scale this drawing

DRAWN BY
M.E
28/05/2021



PAPER SIZE
A3

SCALE
STF



DRAWING TITLE FIXING PATTERN	REVISION 03
DRAWING NUMBER CRM-TYP-D01	SHEET NO 03/16

FINAL DESIGN AND CERTIFICATION OF ALL ELEMENTS TO THE INSIDE OF THE CORIUM RAIL TO BE CARRIED OUT BY THE PROJECT DESIGN PROFESSIONAL

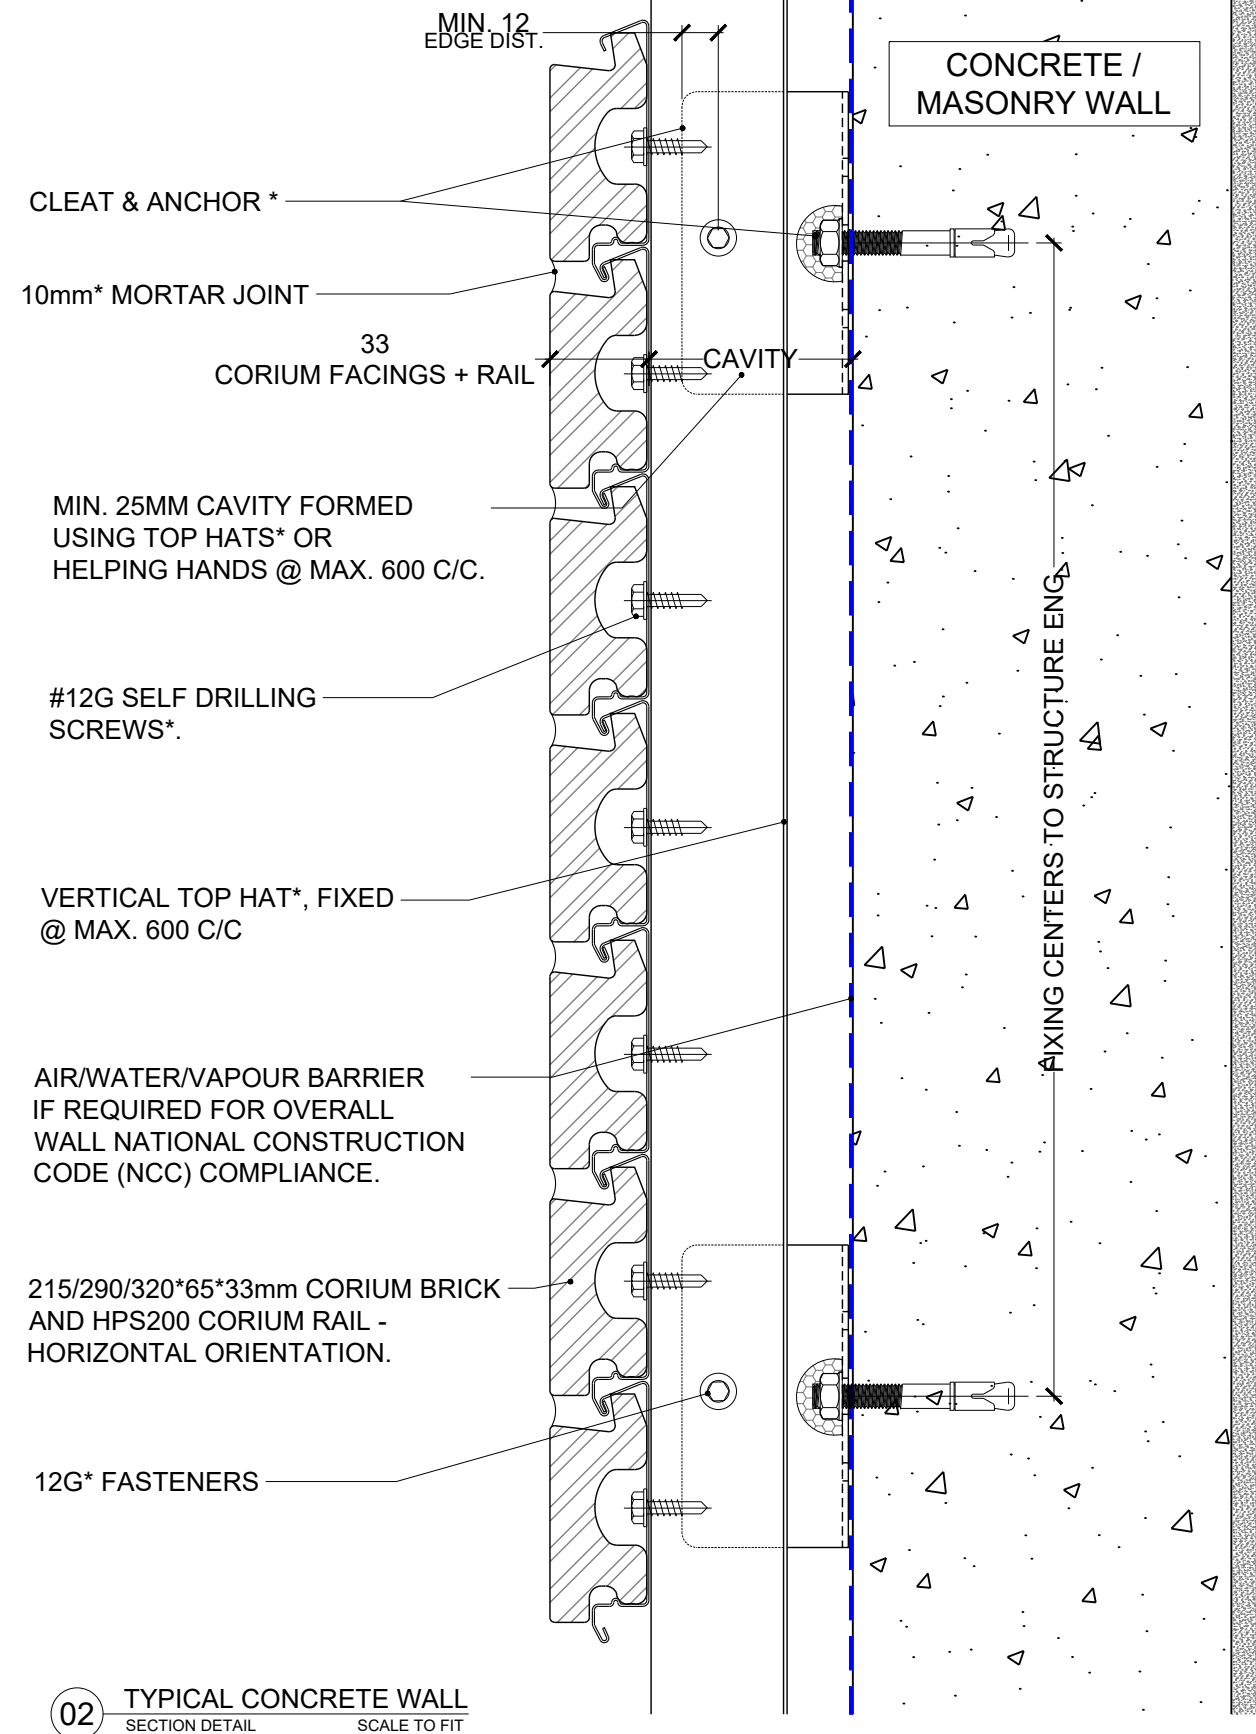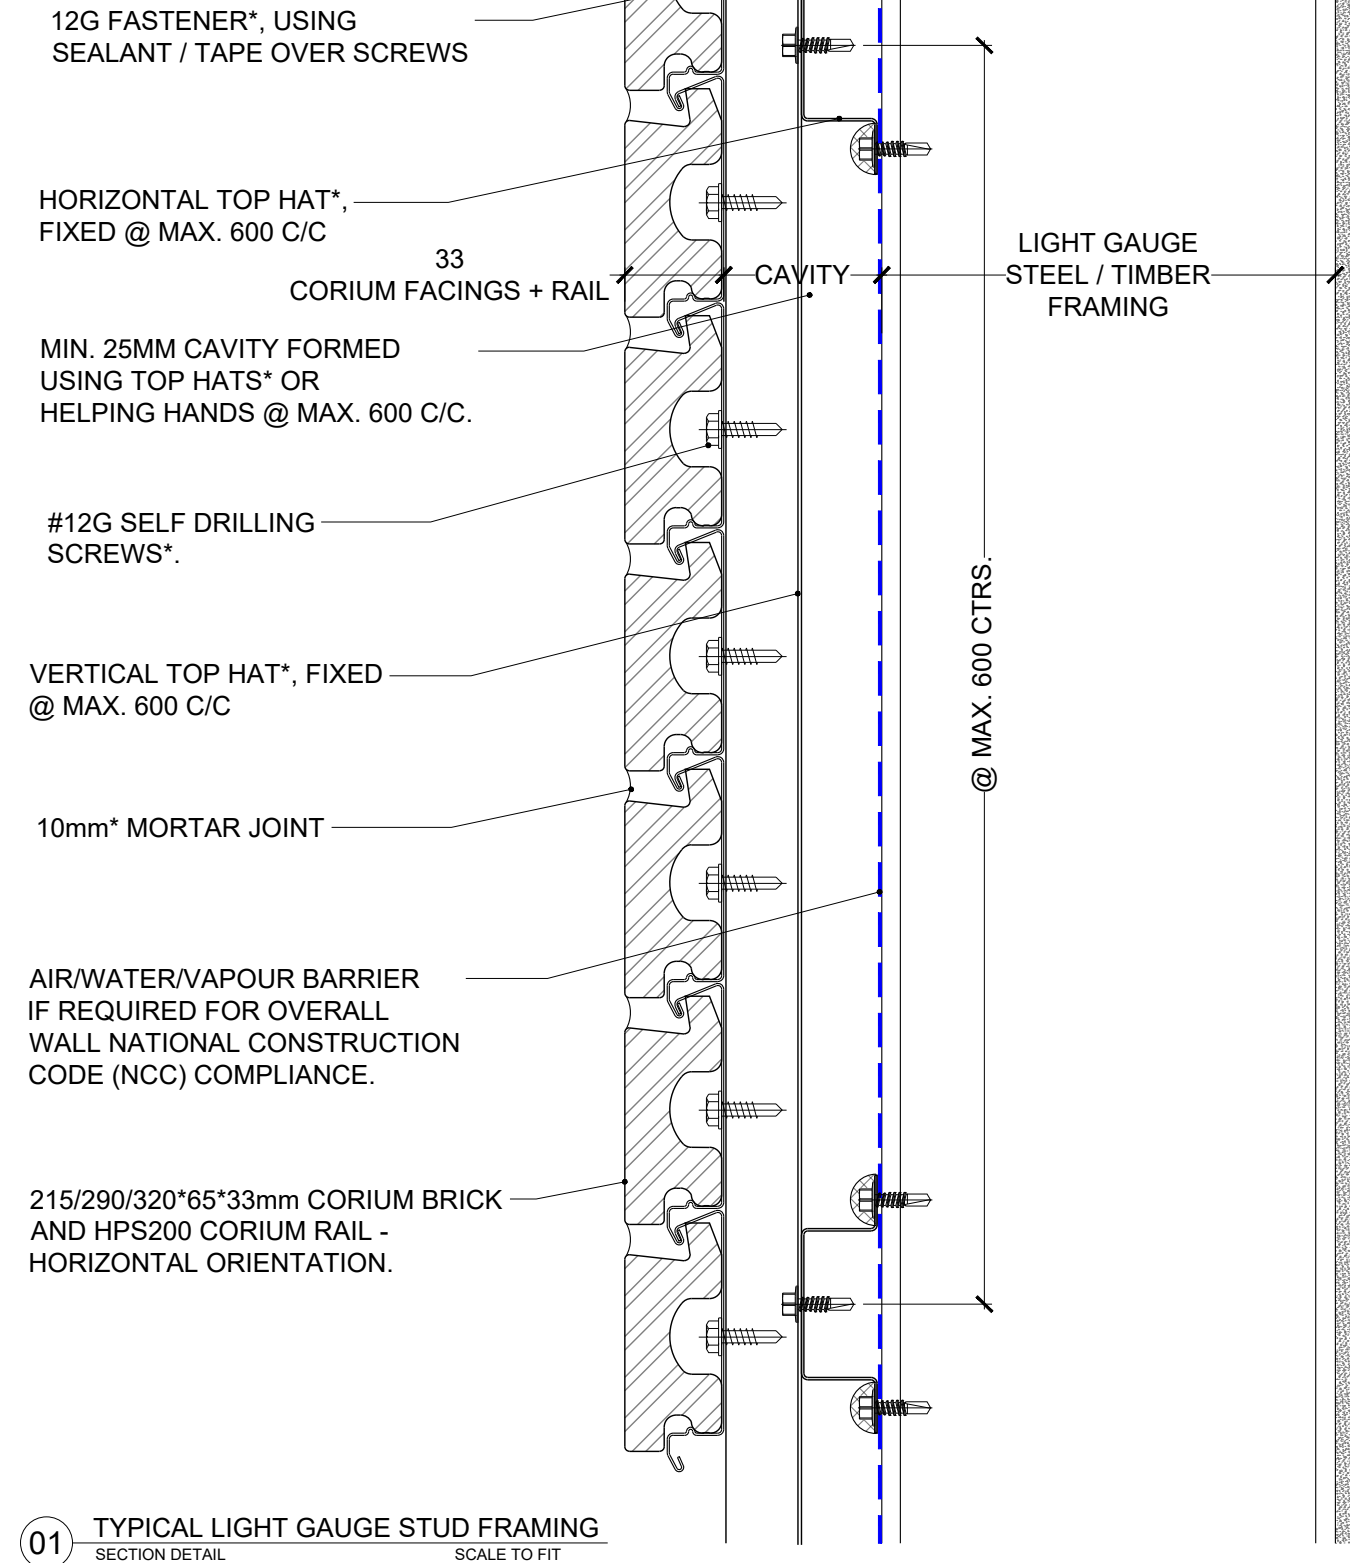

REV	DESCRIPTION	BY	DATE
01	ISSUED FOR CONSTRUCTION	M.E	28/05/2021
02	REISSUED FOR CONSTRUCTION	M.E	19/11/2021
03	REISSUED FOR CONSTRUCTION	M.E	20/06/2022
04	REISSUED FOR CONSTRUCTION	M.E	20/07/2022

PGH BRICKS & PAVERS

A: 75 Townson Road, Schofields, NSW 2762
 E: corium@pghbricks.com.au
 T: 61 2 9235 8000
 F: 61 2 8362 9005

ABN 68 168 794 821

©PGH Bricks and Pavers Pty Ltd 2017. This document should not be reproduced or communicated without the prior written approval of PGH Bricks & Pavers Pty Ltd

Do not scale this drawing

DRAWN BY
M.E
28/05/2021


PAPER SIZE
A3

SCALE
STF




DRAWING TITLE CORIUM SECTION DETAILS	REVISION 04
DRAWING NUMBER CRM-TYP-D02	SHEET NO 04/16

FINAL DESIGN AND CERTIFICATION OF ALL ELEMENTS TO THE INSIDE OF THE CORIUM RAIL TO BE CARRIED OUT BY THE PROJECT DESIGN PROFESSIONAL

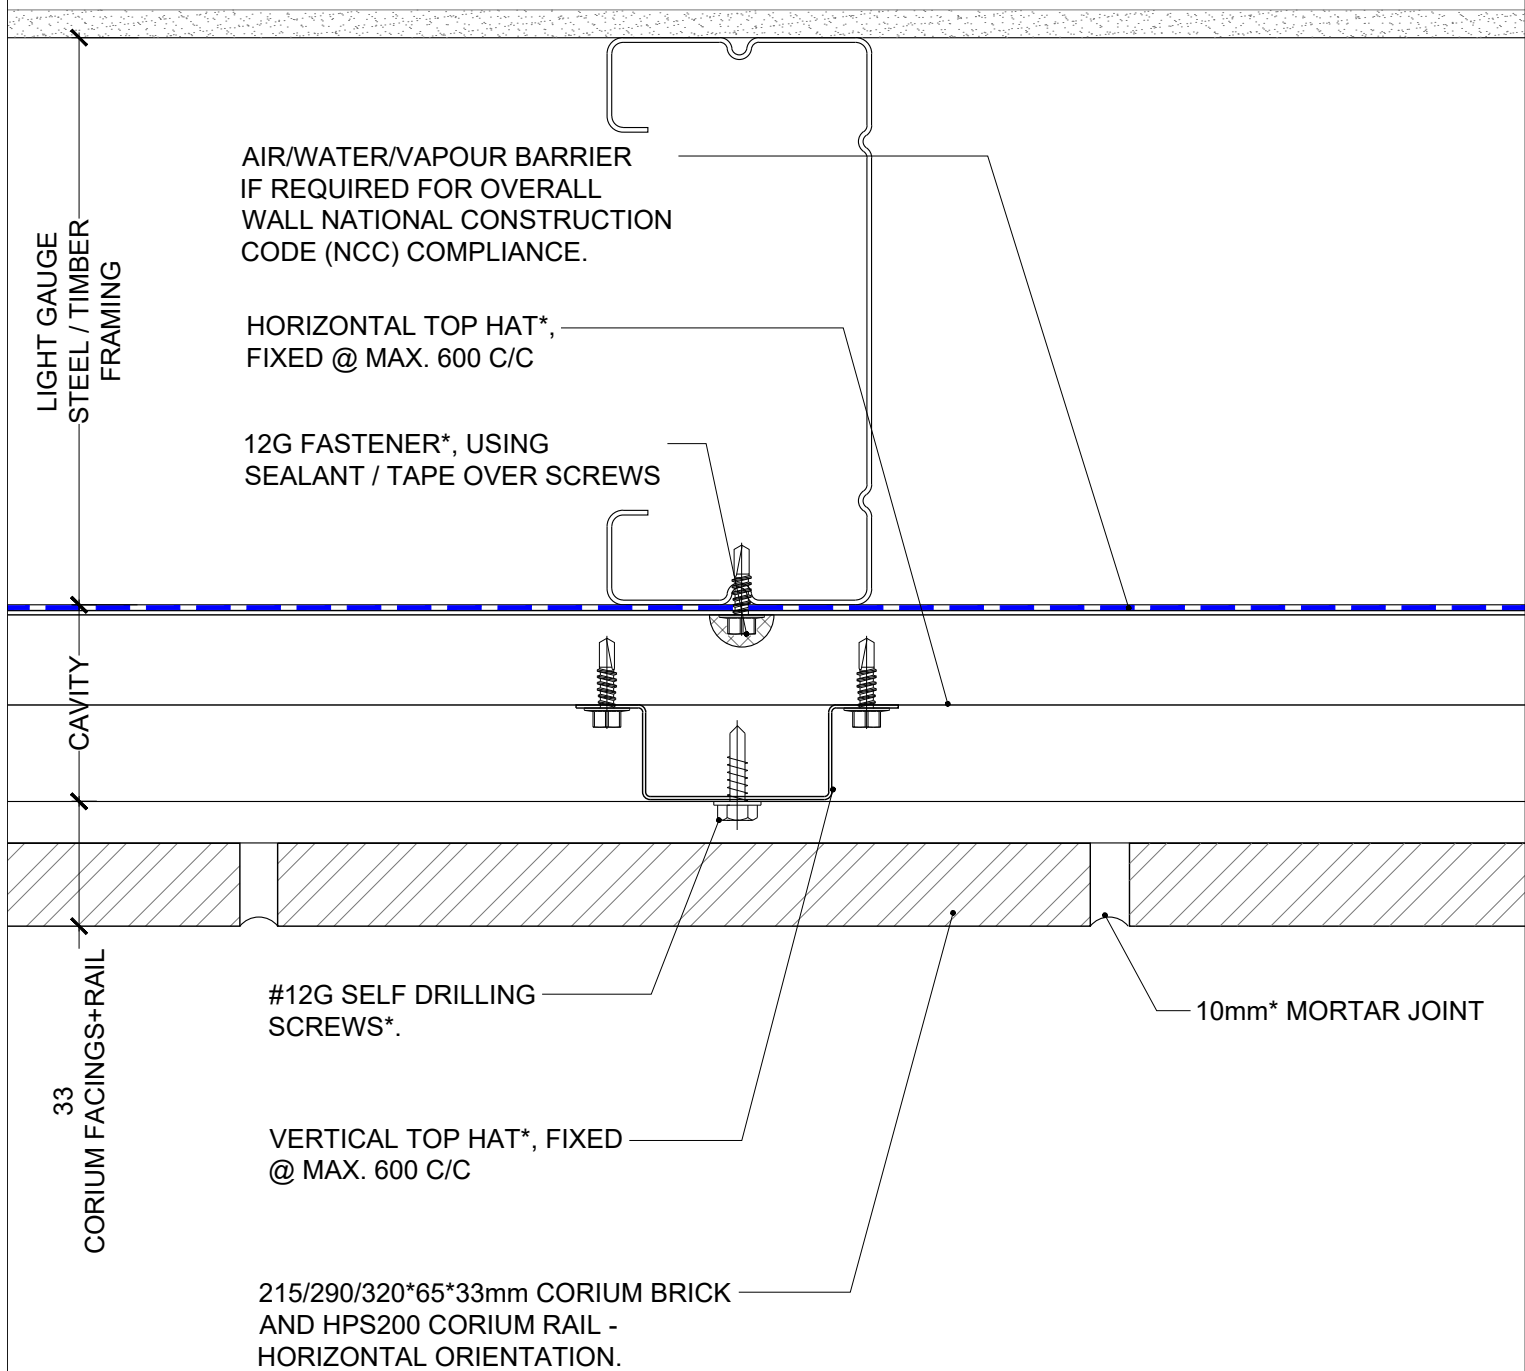

01 TYPICAL LIGHT GAUGE STUD FRAMING
PLAN DETAIL

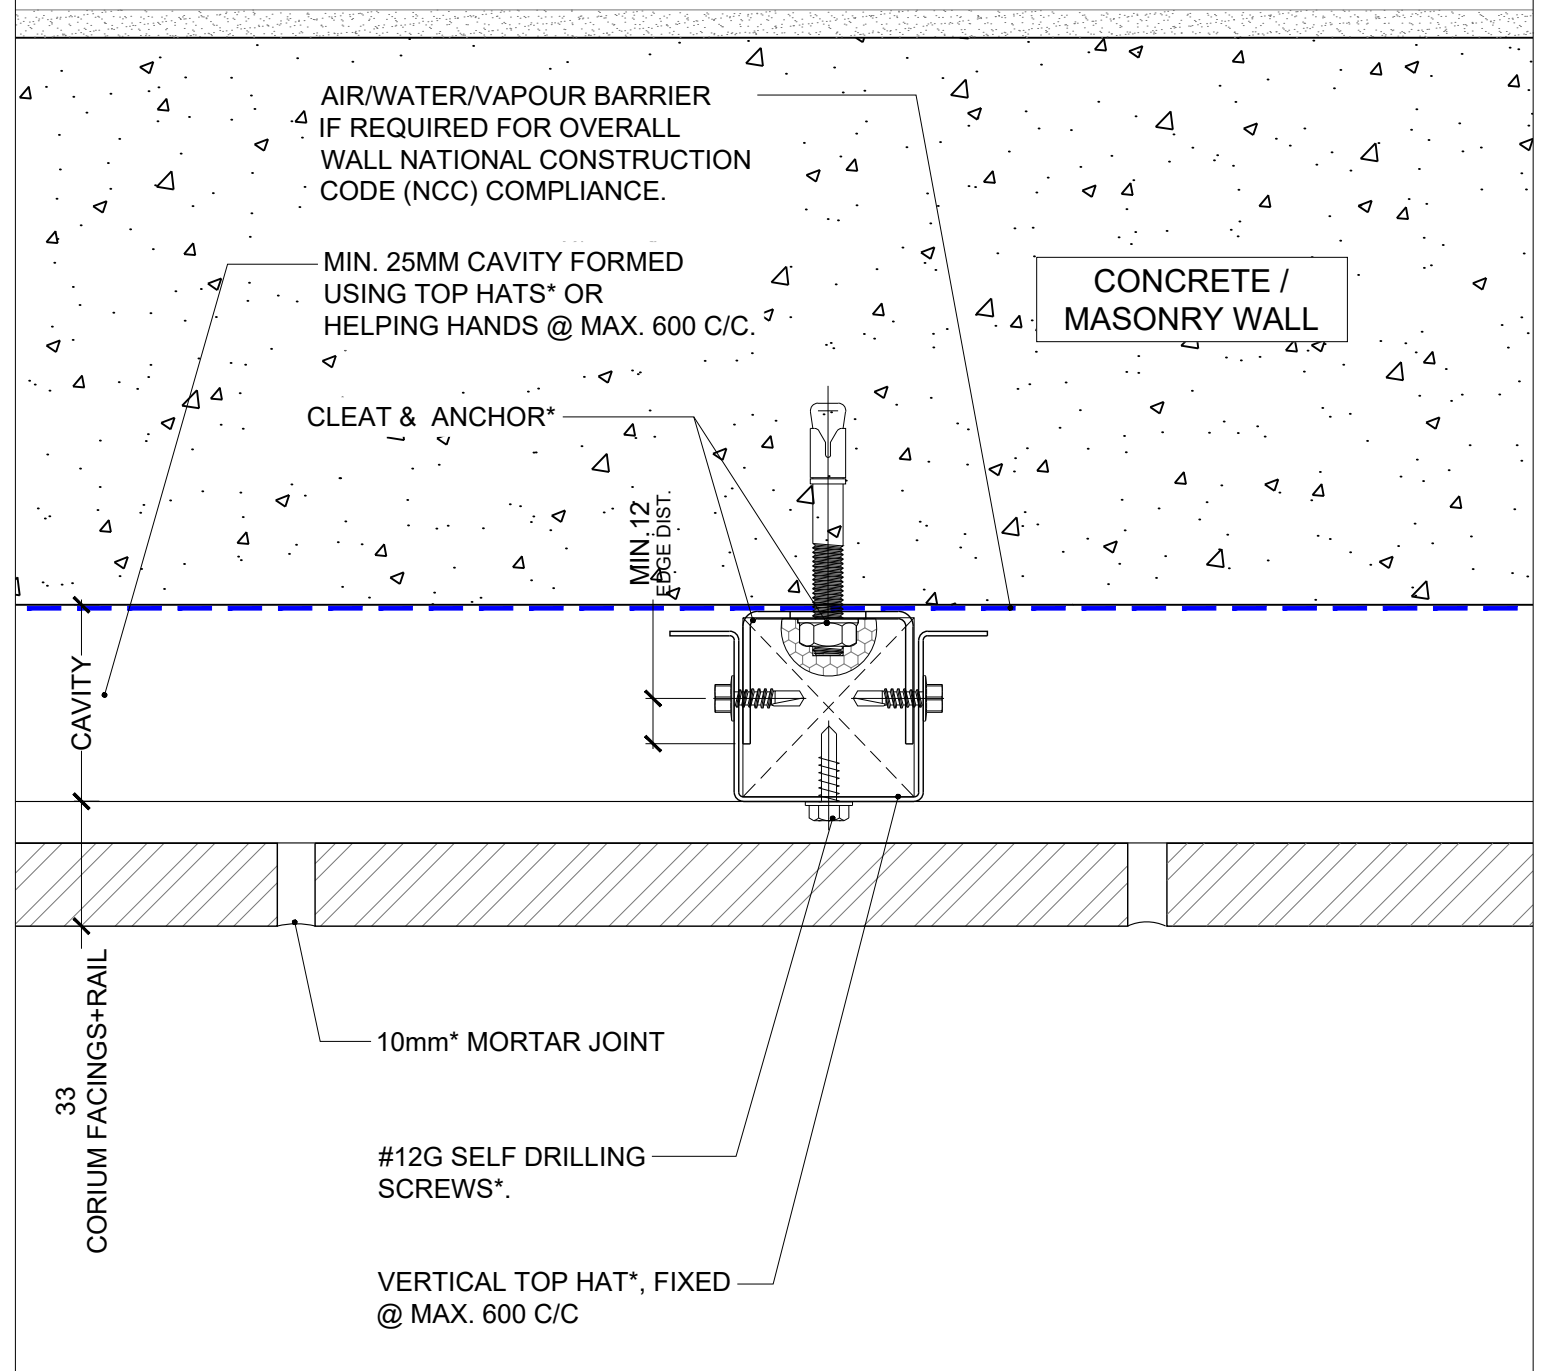

02 TYPICAL CONCRETE / MASONRY WALL
PLAN DETAIL

REV	DESCRIPTION	BY	DATE
01	ISSUED FOR CONSTRUCTION	M.E	28/05/2021
02	REISSUED FOR CONSTRUCTION	M.E	20/07/2022

PGH BRICKS & PAVERS

A: 75 Townson Road, Schofields, NSW 2762
 E: corium@pghbricks.com.au
 T: 61 2 9235 8000
 F: 61 2 8362 9005

ABN 68 168 794 821

©PGH Bricks and Pavers Pty Ltd 2017. This document should not be reproduced or communicated without the prior written approval of PGH Bricks & Pavers Pty Ltd
 Do not scale this drawing

DRAWN BY
M.E
28/05/2021


PAPER SIZE
A3

SCALE
1:2



DRAWING TITLE CORIUM PLAN DETAILS	REVISION 02
DRAWING NUMBER CRM-TYP-D03	SHEET NO 05/16

FINAL DESIGN AND CERTIFICATION OF ALL ELEMENTS TO THE INSIDE OF THE CORIUM RAIL TO BE CARRIED OUT BY THE PROJECT DESIGN PROFESSIONAL

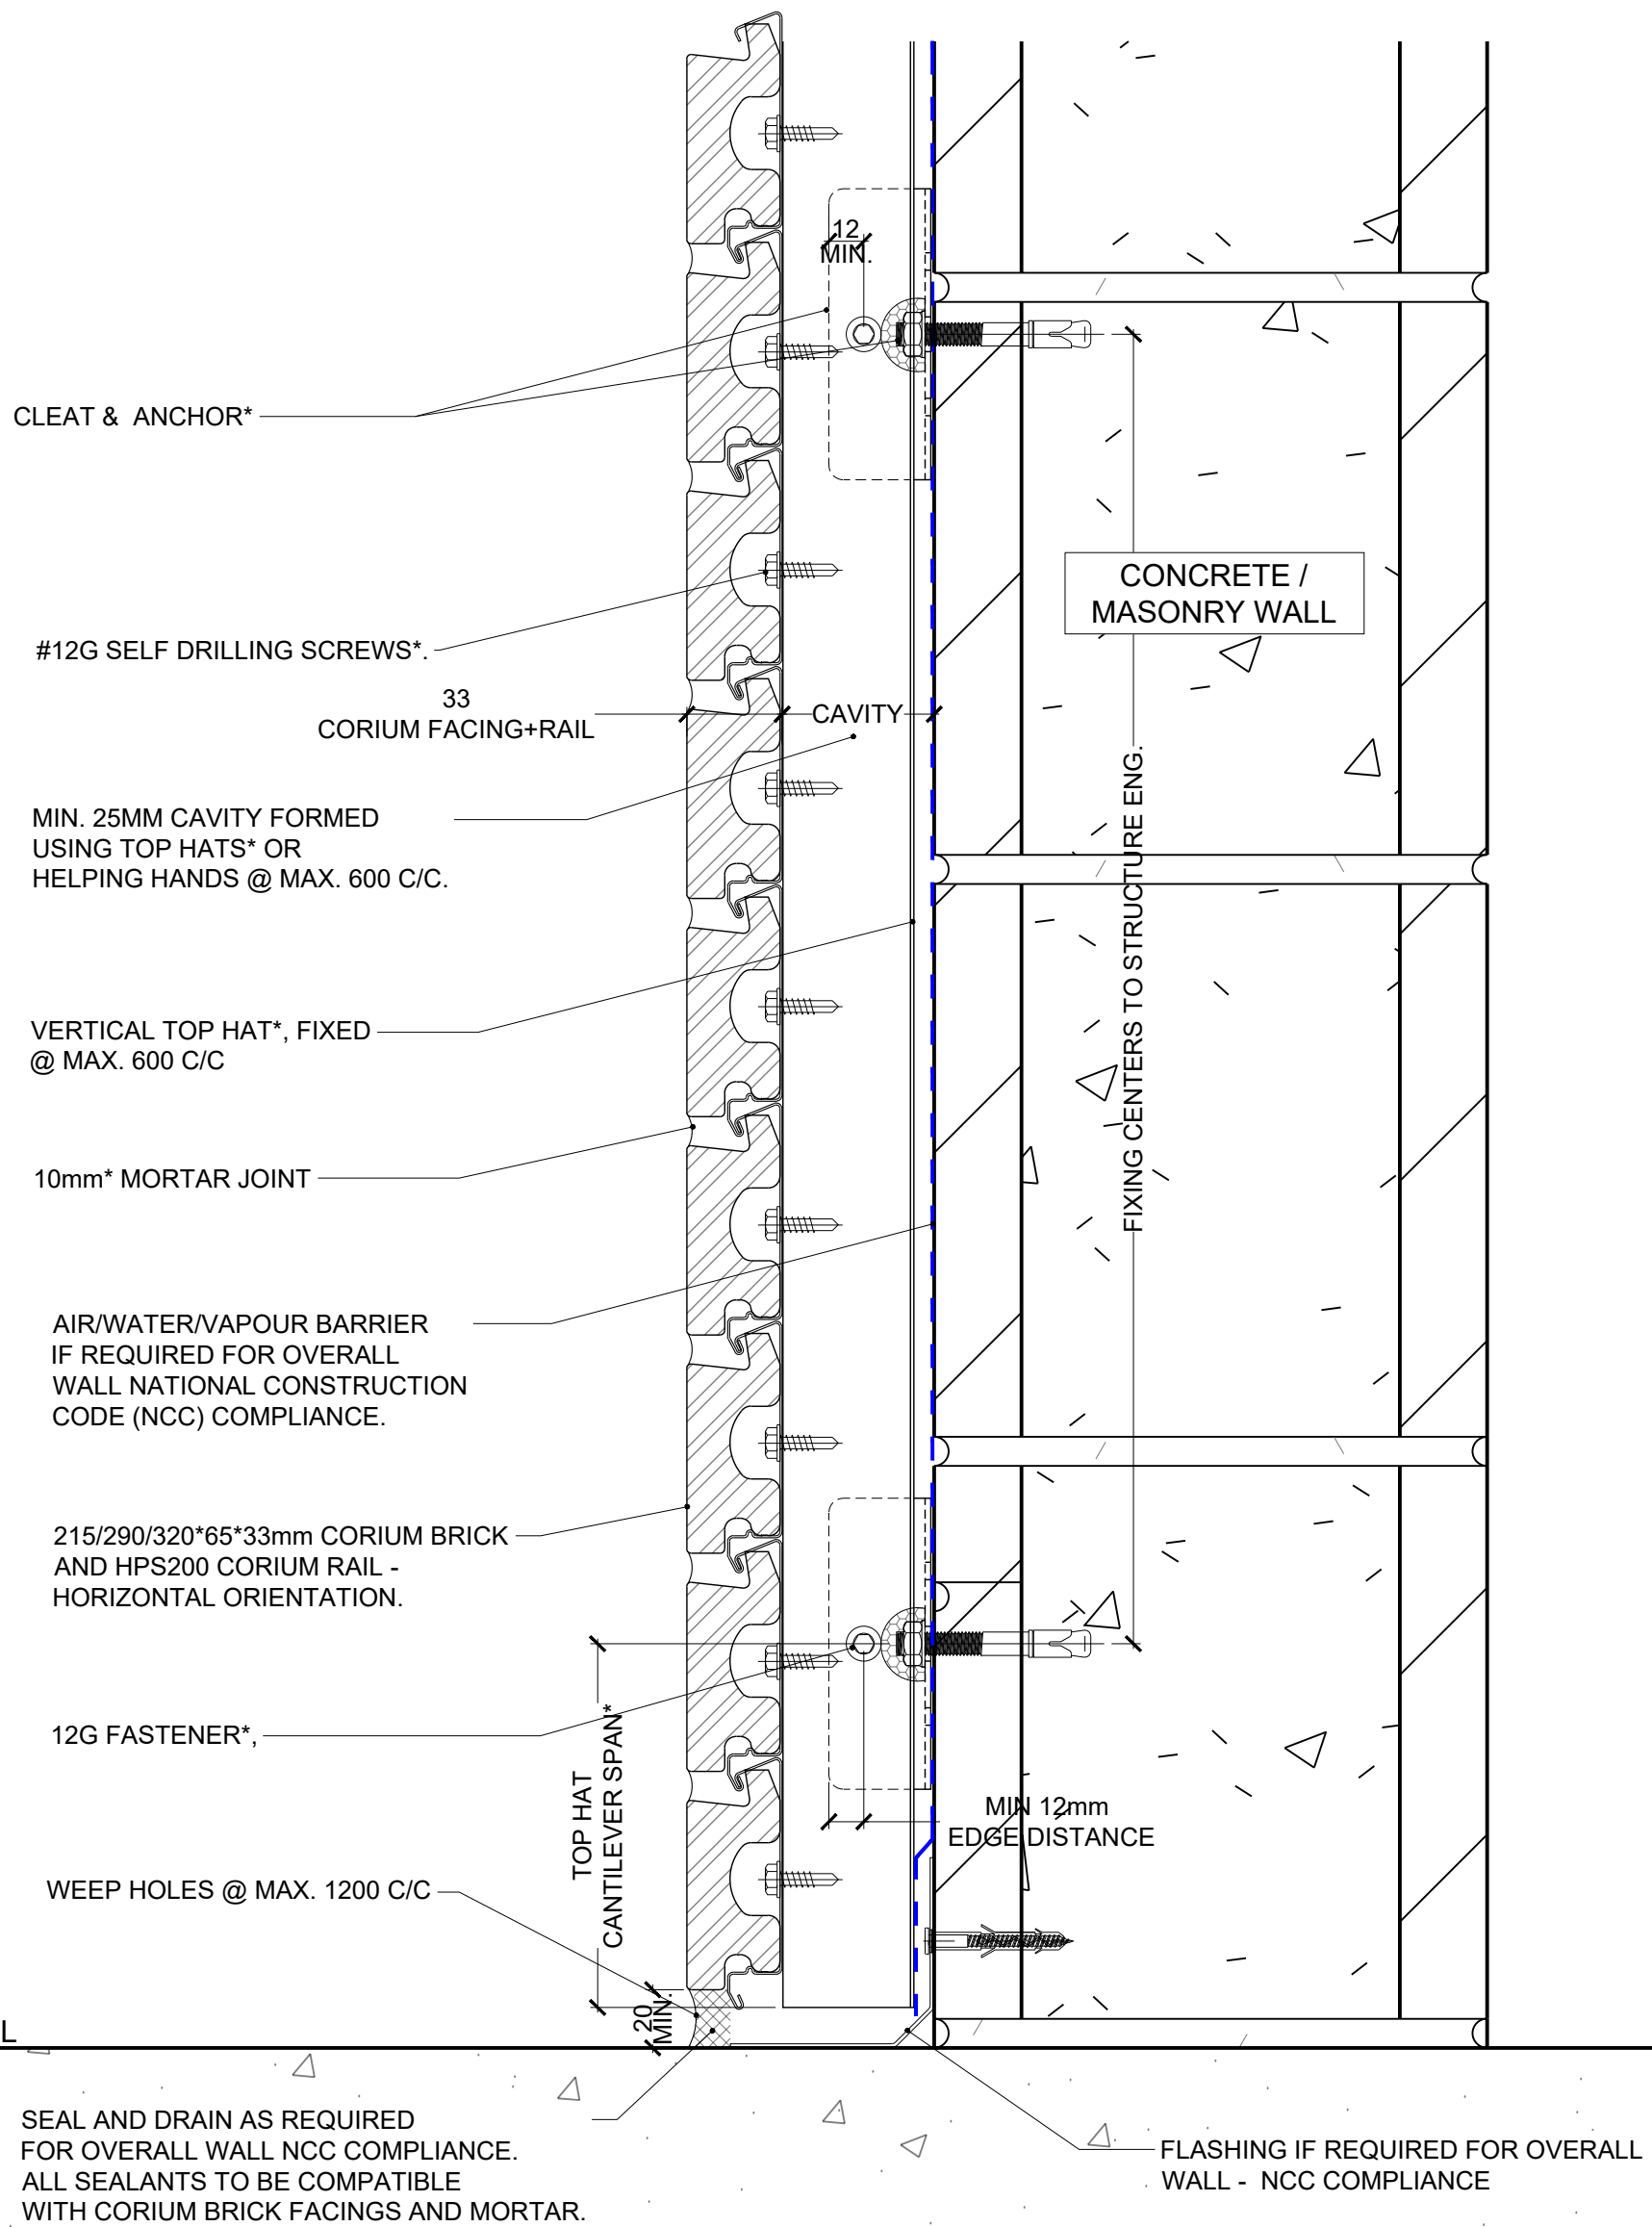

OUTER FFL

SEAL AND DRAIN AS REQUIRED FOR OVERALL WALL NCC COMPLIANCE. ALL SEALANTS TO BE COMPATIBLE WITH CORIUM BRICK FACINGS AND MORTAR.

FLASHING IF REQUIRED FOR OVERALL WALL - NCC COMPLIANCE

D04 OUTER FFL GROUND FLASHING SECTION DETAIL SCALE TO FIT

REV	DESCRIPTION	BY	DATE
01	FOR INFORMATION	M.E	28/05/2021
02	REISSUED FOR CONSTRUCTION	M.E	19/11/2021
03	REISSUED FOR CONSTRUCTION	M.E	20/06/2022
04	REISSUED FOR CONSTRUCTION	M.E	20/07/2022

PGH BRICKS & PAVERS

A: 75 Townson Road, Schofields, NSW 2782
 E: corium@pghbricks.com.au
 T: 61 2 9235 9000
 F: 61 2 8362 9005

ABN 68 168 794 821
 ©PGH Bricks and Pavers Pty Ltd 2017. This document should not be reproduced or communicated without the prior written approval of PGH Bricks & Pavers Pty Ltd
 Do not scale this drawing

DRAWN BY
Marian E
28/05/2021

PAPER SIZE
A3

SCALE
STF




DRAWING TITLE
CORIUM SECTION DETAIL

DRAWING NUMBER
CRM-TYP-D04

REVISION
04

SHEET NO
06/16

FINAL DESIGN AND CERTIFICATION OF ALL ELEMENTS TO THE INSIDE OF THE CORIUM RAIL TO BE CARRIED OUT BY THE PROJECT DESIGN PROFESSIONAL

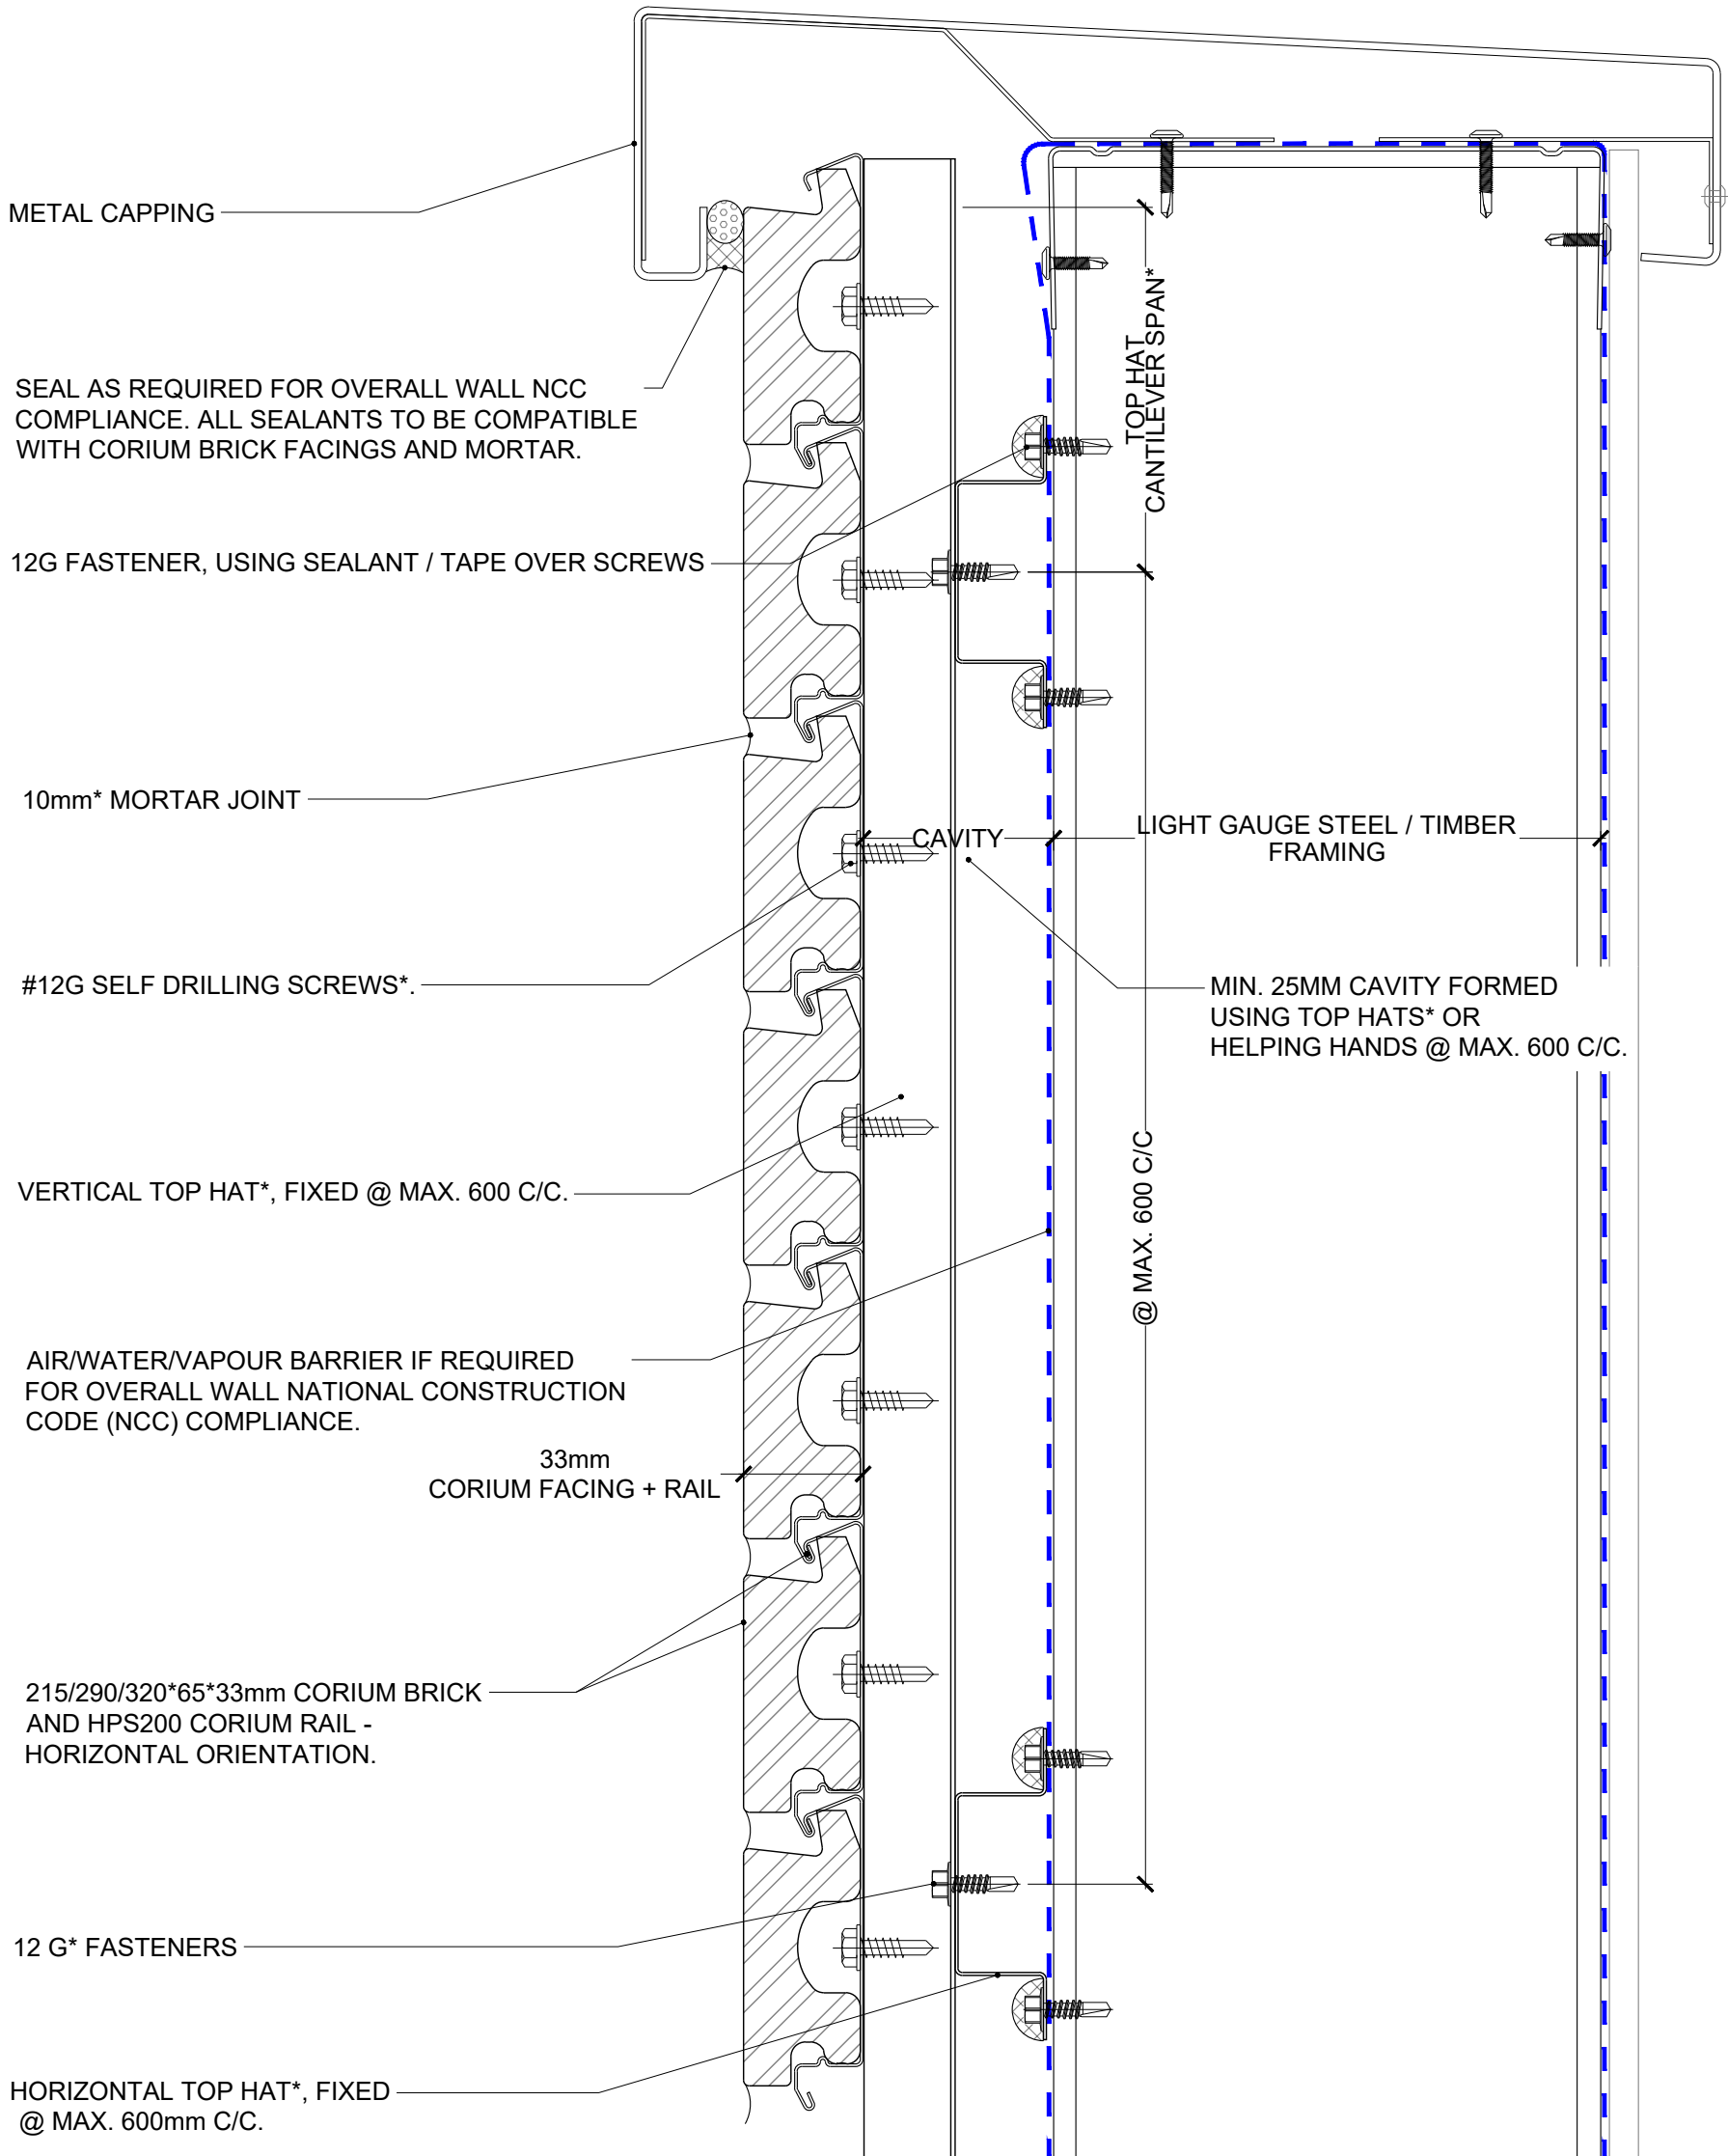

D05 ROOF CAPPING SECTION DETAIL

REV	DESCRIPTION	BY	DATE
01	ISSUED FOR CONSTRUCTION	M.E	28/05/2021
02	REISSUED FOR CONSTRUCTION	M.E	19/11/2021
03	REISSUED FOR CONSTRUCTION	M.E	20/06/2022

PGH BRICKS & PAVERS

A: 75 Townson Road, Schofields, NSW 2762
 E: corium@pghbricks.com.au
 T: 61 2 9235 9000
 F: 61 2 8362 9005

ABN 68 168 794 821

©PGH Bricks and Pavers Pty Ltd 2017. This document should not be reproduced or communicated without the prior written approval of PGH Bricks & Pavers Pty Ltd

DRAWN BY
Marian E
28/05/2021

PAPER SIZE
A3

SCALE
1:2



DRAWING TITLE
CORIUM SECTION DETAIL

DRAWING NUMBER
CRM-TYP-D05

REVISION
03

SHEET NO
07/16

FINAL DESIGN AND CERTIFICATION OF ALL ELEMENTS TO THE INSIDE OF THE CORIUM RAIL TO BE CARRIED OUT BY THE PROJECT DESIGN PROFESSIONAL

12G FASTENER*, USING SEALANT / TAPE OVER SCREWS

HORIZONTAL TOP HAT*, FIXED @ MAX. 600 C/C

33 CORIUM FACING+RAIL

CAVITY

LIGHT GAUGE STEEL / TIMBER FRAMING

MIN. 25MM CAVITY FORMED USING TOP HATS* OR HELPING HANDS @ MAX. 600 C/C.

#12G SELF DRILLING SCREWS*

AIR/WATER/VAPOUR BARRIER IF REQUIRED FOR OVERALL WALL NATIONAL CONSTRUCTION CODE (NCC) COMPLIANCE.

MIN 12 EDGE DIST.

CLEAT & ANCHOR*

CONCRETE SLAB

WEEP HOLES @ MAX. 1200 C/C

TOP HAT CANTILEVER SPAN*

FLASHING IF REQUIRED FOR OVERALL WALL NCC COMPLIANCE

MIN 20 mm - CONFIRM WITH PROJECT DESIGN PROFESSIONAL REQUIRED DESIGN MOVEMENT AND JOINT SIZE

SEAL AND DRAIN AS REQUIRED FOR OVERALL WALL NCC COMPLIANCE. ALL SEALANTS TO BE COMPATIBLE WITH CORIUM BRICK FACINGS AND MORTAR.

TOP HAT CANTILEVER SPAN*

10mm* MORTAR JOINT

215/290/320*65*33mm CORIUM BRICK AND HPS200 CORIUM RAIL - HORIZONTAL ORIENTATION.

VERTICAL TOP HAT*, FIXED @ MAX. 600 C/C

D06 TYPICAL SLAB EDGE SECTION DETAIL

REV	DESCRIPTION	BY	DATE
01	FOR INFORMATION	M.E	28/05/2021
02	REISSUED FOR CONSTRUCTION	M.E	19/11/2021
03	REISSUED FOR CONSTRUCTION	M.E	20/06/2022
04	REISSUED FOR CONSTRUCTION	M.E	20/07/2022

PGH BRICKS & PAVERS

A: 75 Townson Road, Schofields, NSW 2782
 E: corium@pghbricks.com.au
 T: 61 2 9235 9000
 F: 61 2 8362 9005

ABN 68 168 794 821

©PGH Bricks and Pavers Pty Ltd 2017. This document should not be reproduced or communicated without the prior written approval of PGH Bricks & Pavers Pty Ltd

Do not scale this drawing

DRAWN BY
Marian E
28/05/2021

PAPER SIZE
A3

SCALE
1:2




DRAWING TITLE
CORIUM SECTION DETAIL

DRAWING NUMBER
CRM-TYP-D06

REVISION
04

SHEET NO
08/16

FINAL DESIGN AND CERTIFICATION OF ALL ELEMENTS TO THE INSIDE OF THE CORIUM RAIL TO BE CARRIED OUT BY THE PROJECT DESIGN PROFESSIONAL

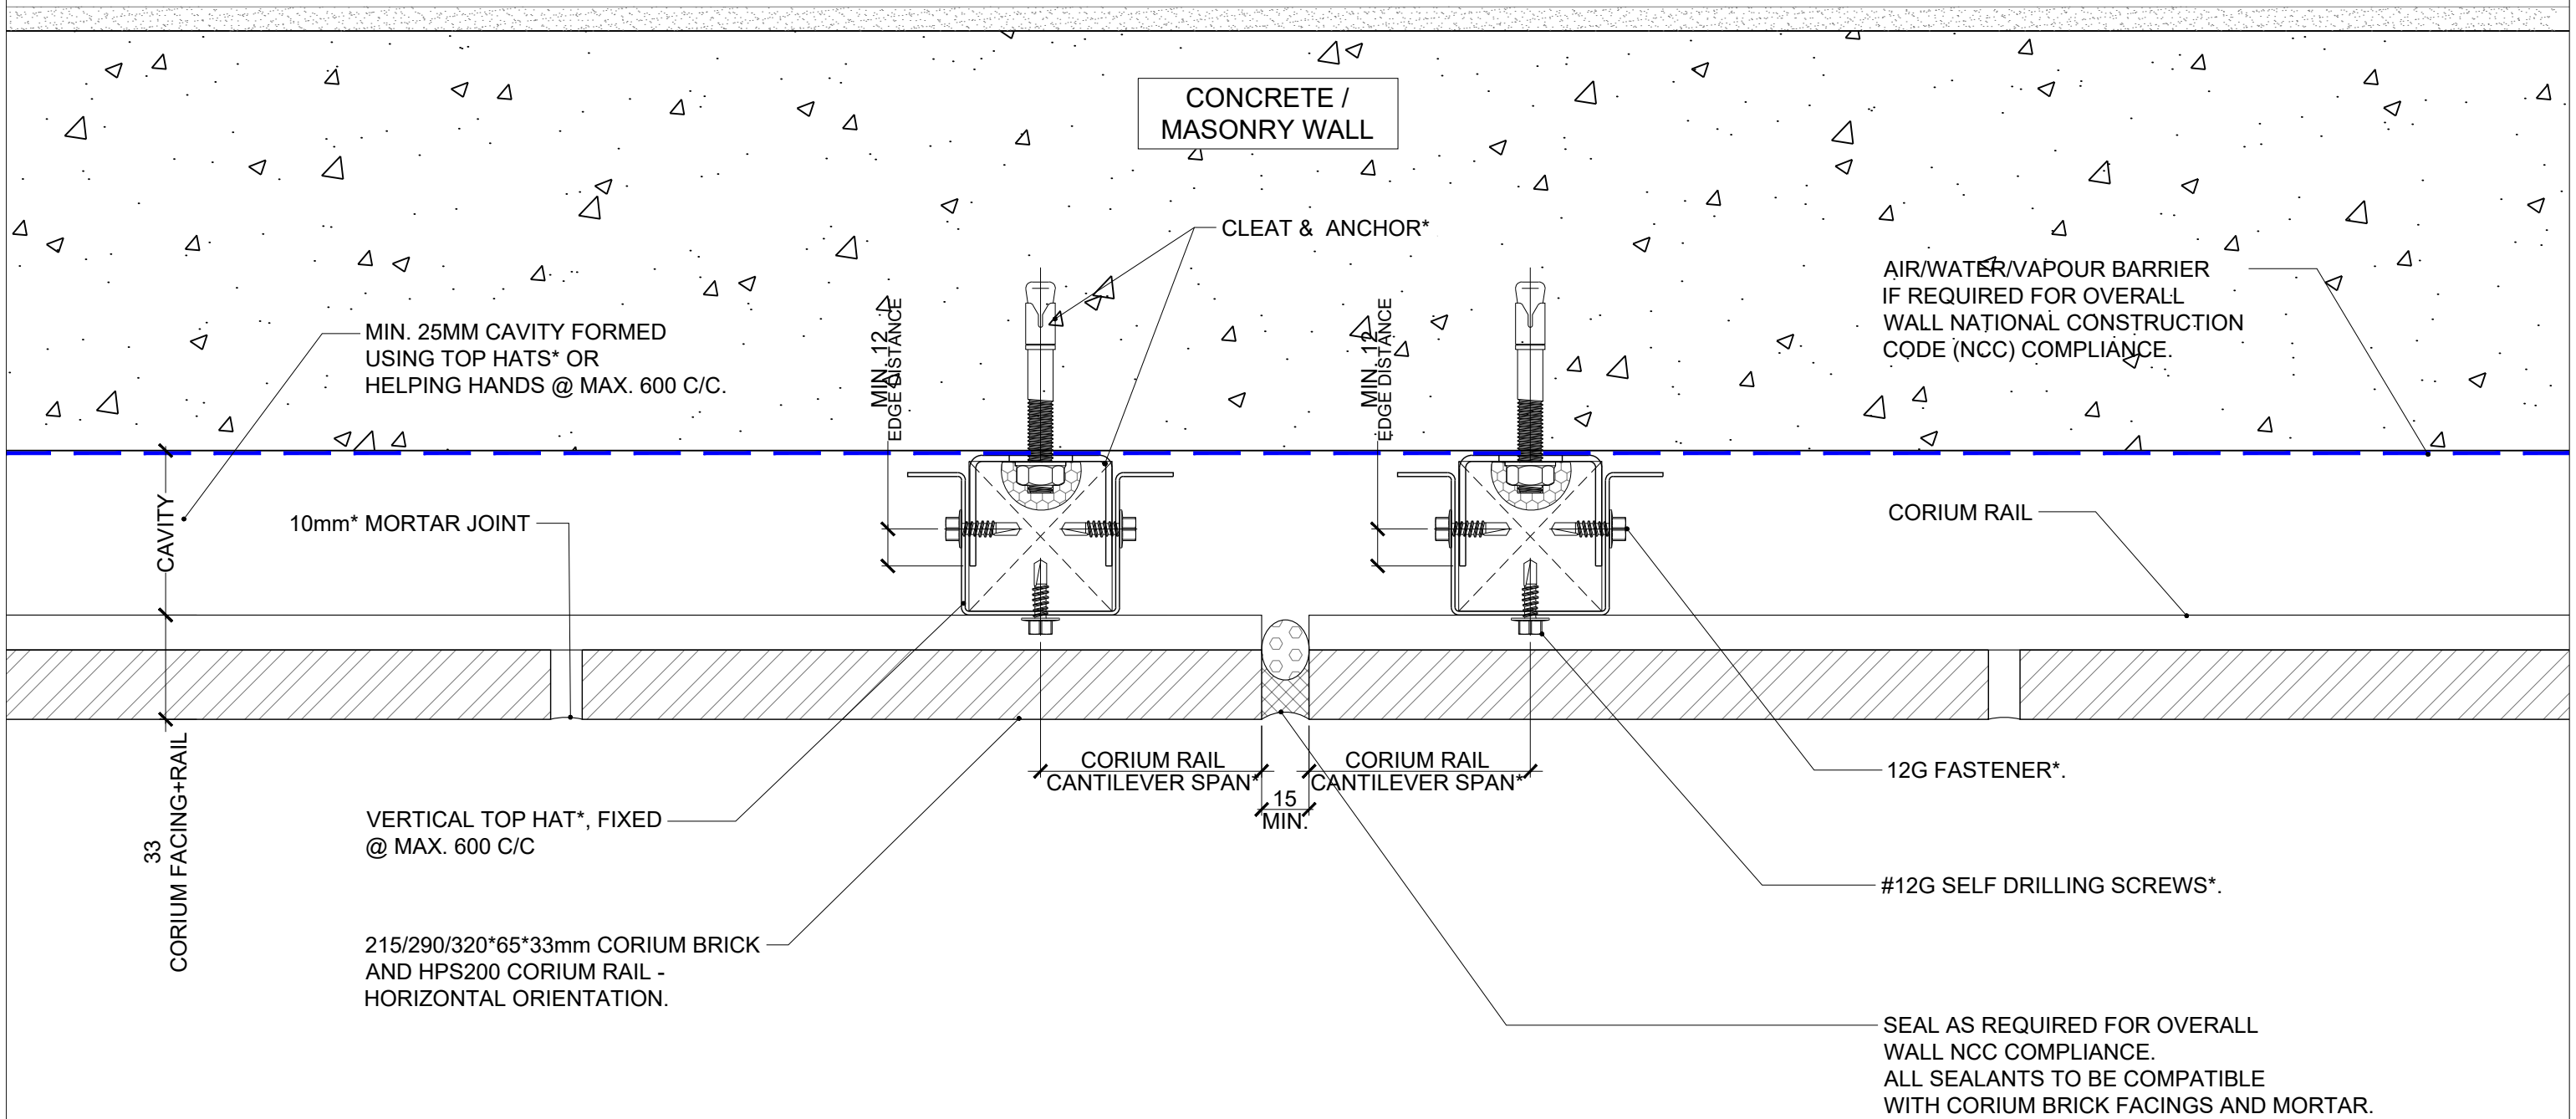

D07 VERTICAL EXPANSION JOINT
PLAN DETAIL

REV	DESCRIPTION	BY	DATE
01	ISSUED FOR CONSTRUCTION	M.E	28/05/2021
02	REISSUED FOR CONSTRUCTION	M.E	20/07/2022

PGH BRICKS & PAVERS

A: 75 Townson Road, Schofields, NSW 2762
 E: corium@pghbricks.com.au
 T: 61 2 9235 8000
 F: 61 2 8362 9005

ABN 68 168 794 821

©PGH Bricks and Pavers Pty Ltd 2017. This document should not be reproduced or communicated without the prior written approval of PGH Bricks & Pavers Pty Ltd

Do not scale this drawing

DRAWN BY
M.E
28/05/2021



PAPER SIZE
A3

SCALE
1:2



DRAWING TITLE	REVISION
CORIUM PLAN DETAIL	02
DRAWING NUMBER	SHEET NO
CRM-TYP-D07	09/16

FINAL DESIGN AND CERTIFICATION OF ALL ELEMENTS TO THE INSIDE OF THE CORIUM RAIL TO BE CARRIED OUT BY THE PROJECT DESIGN PROFESSIONAL

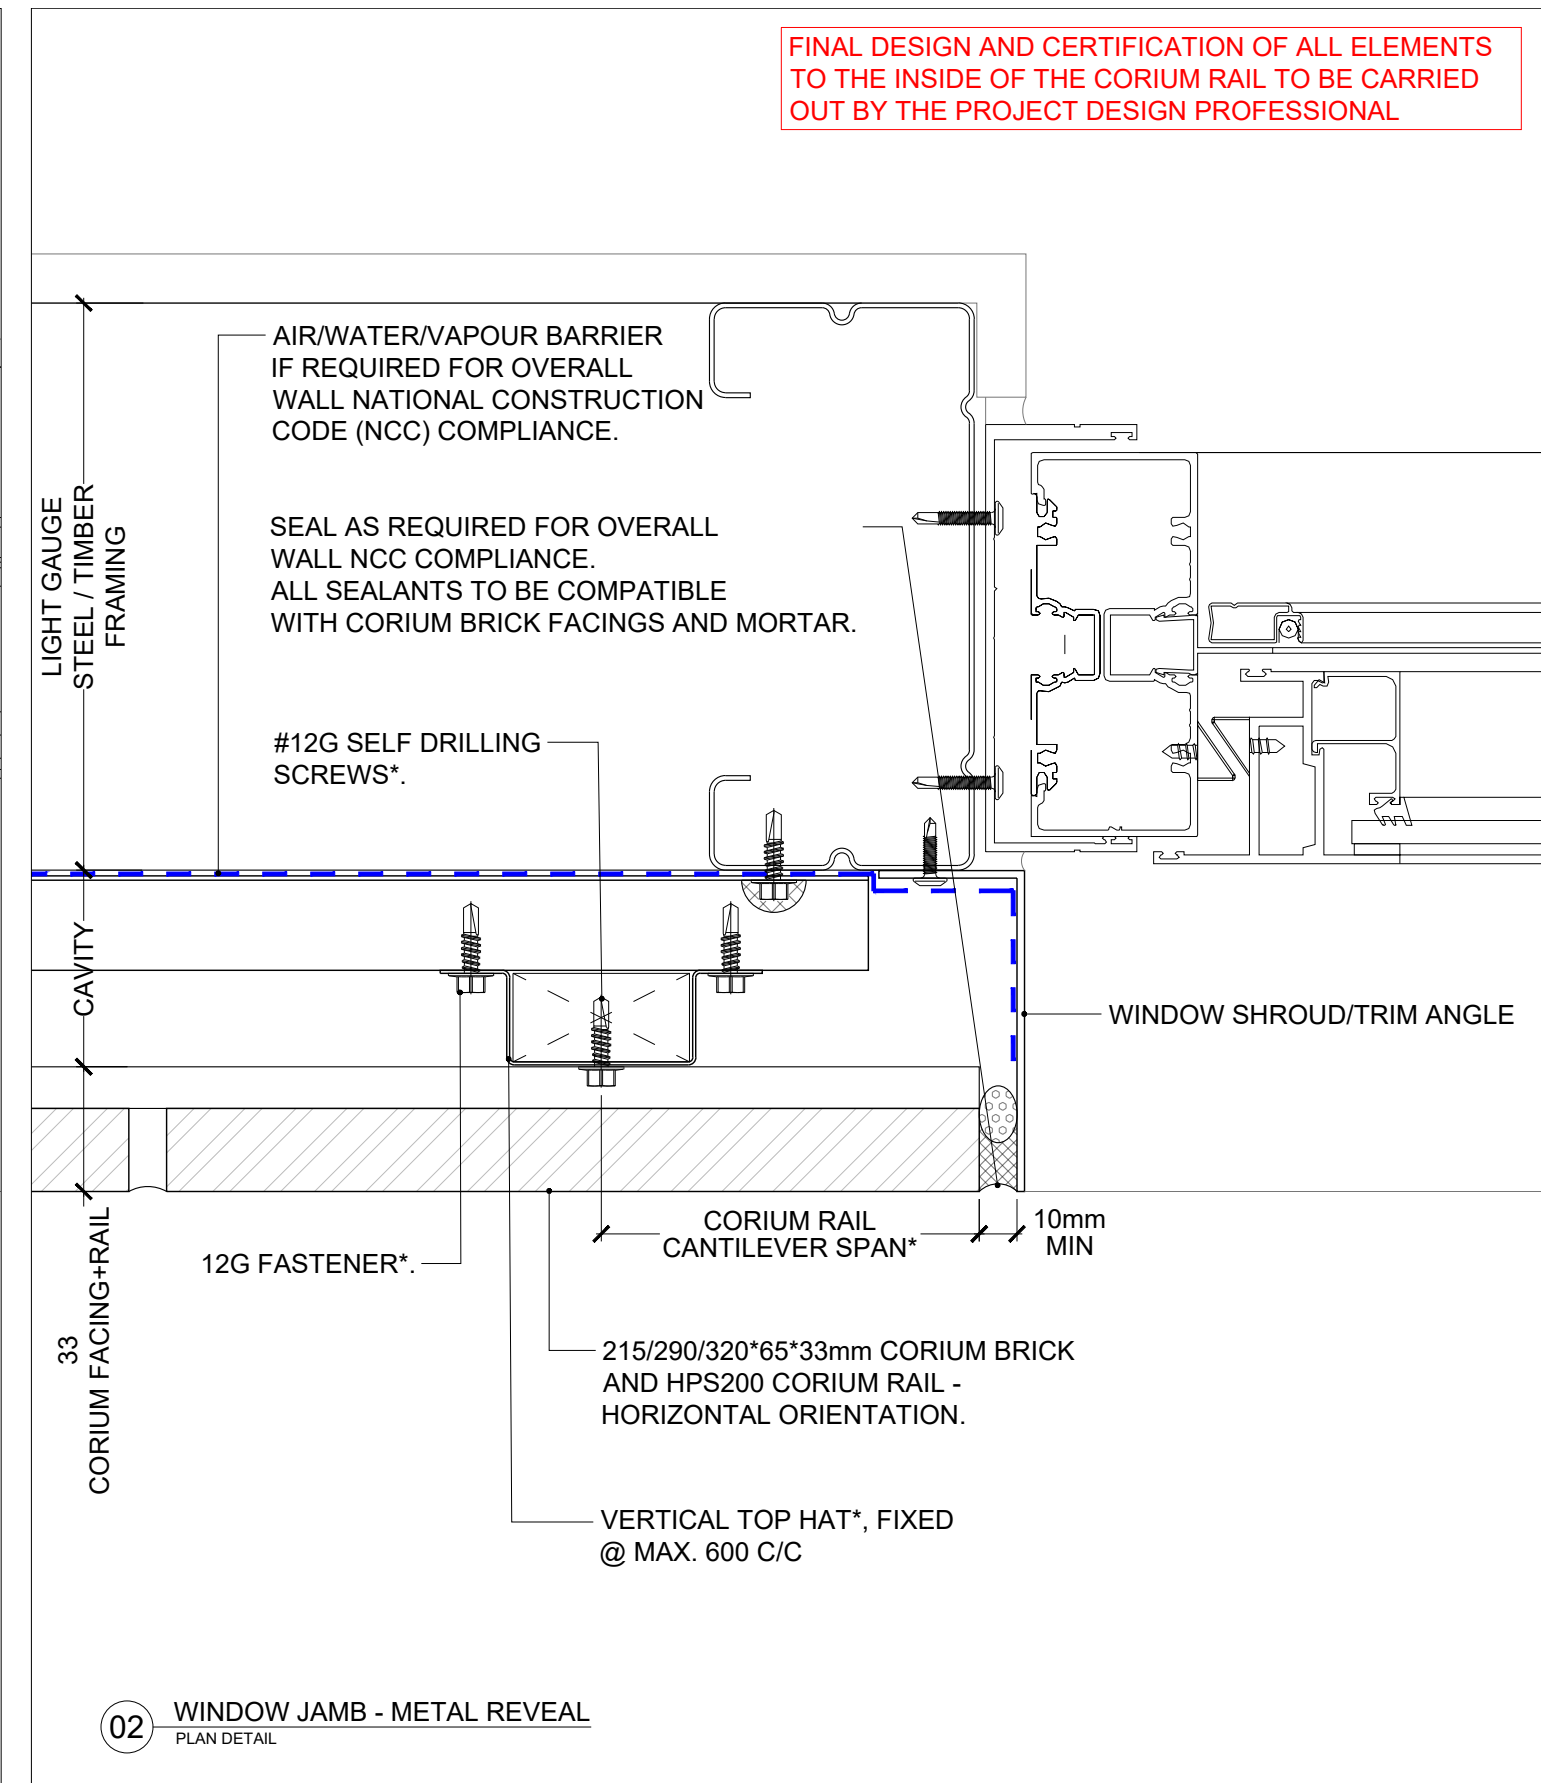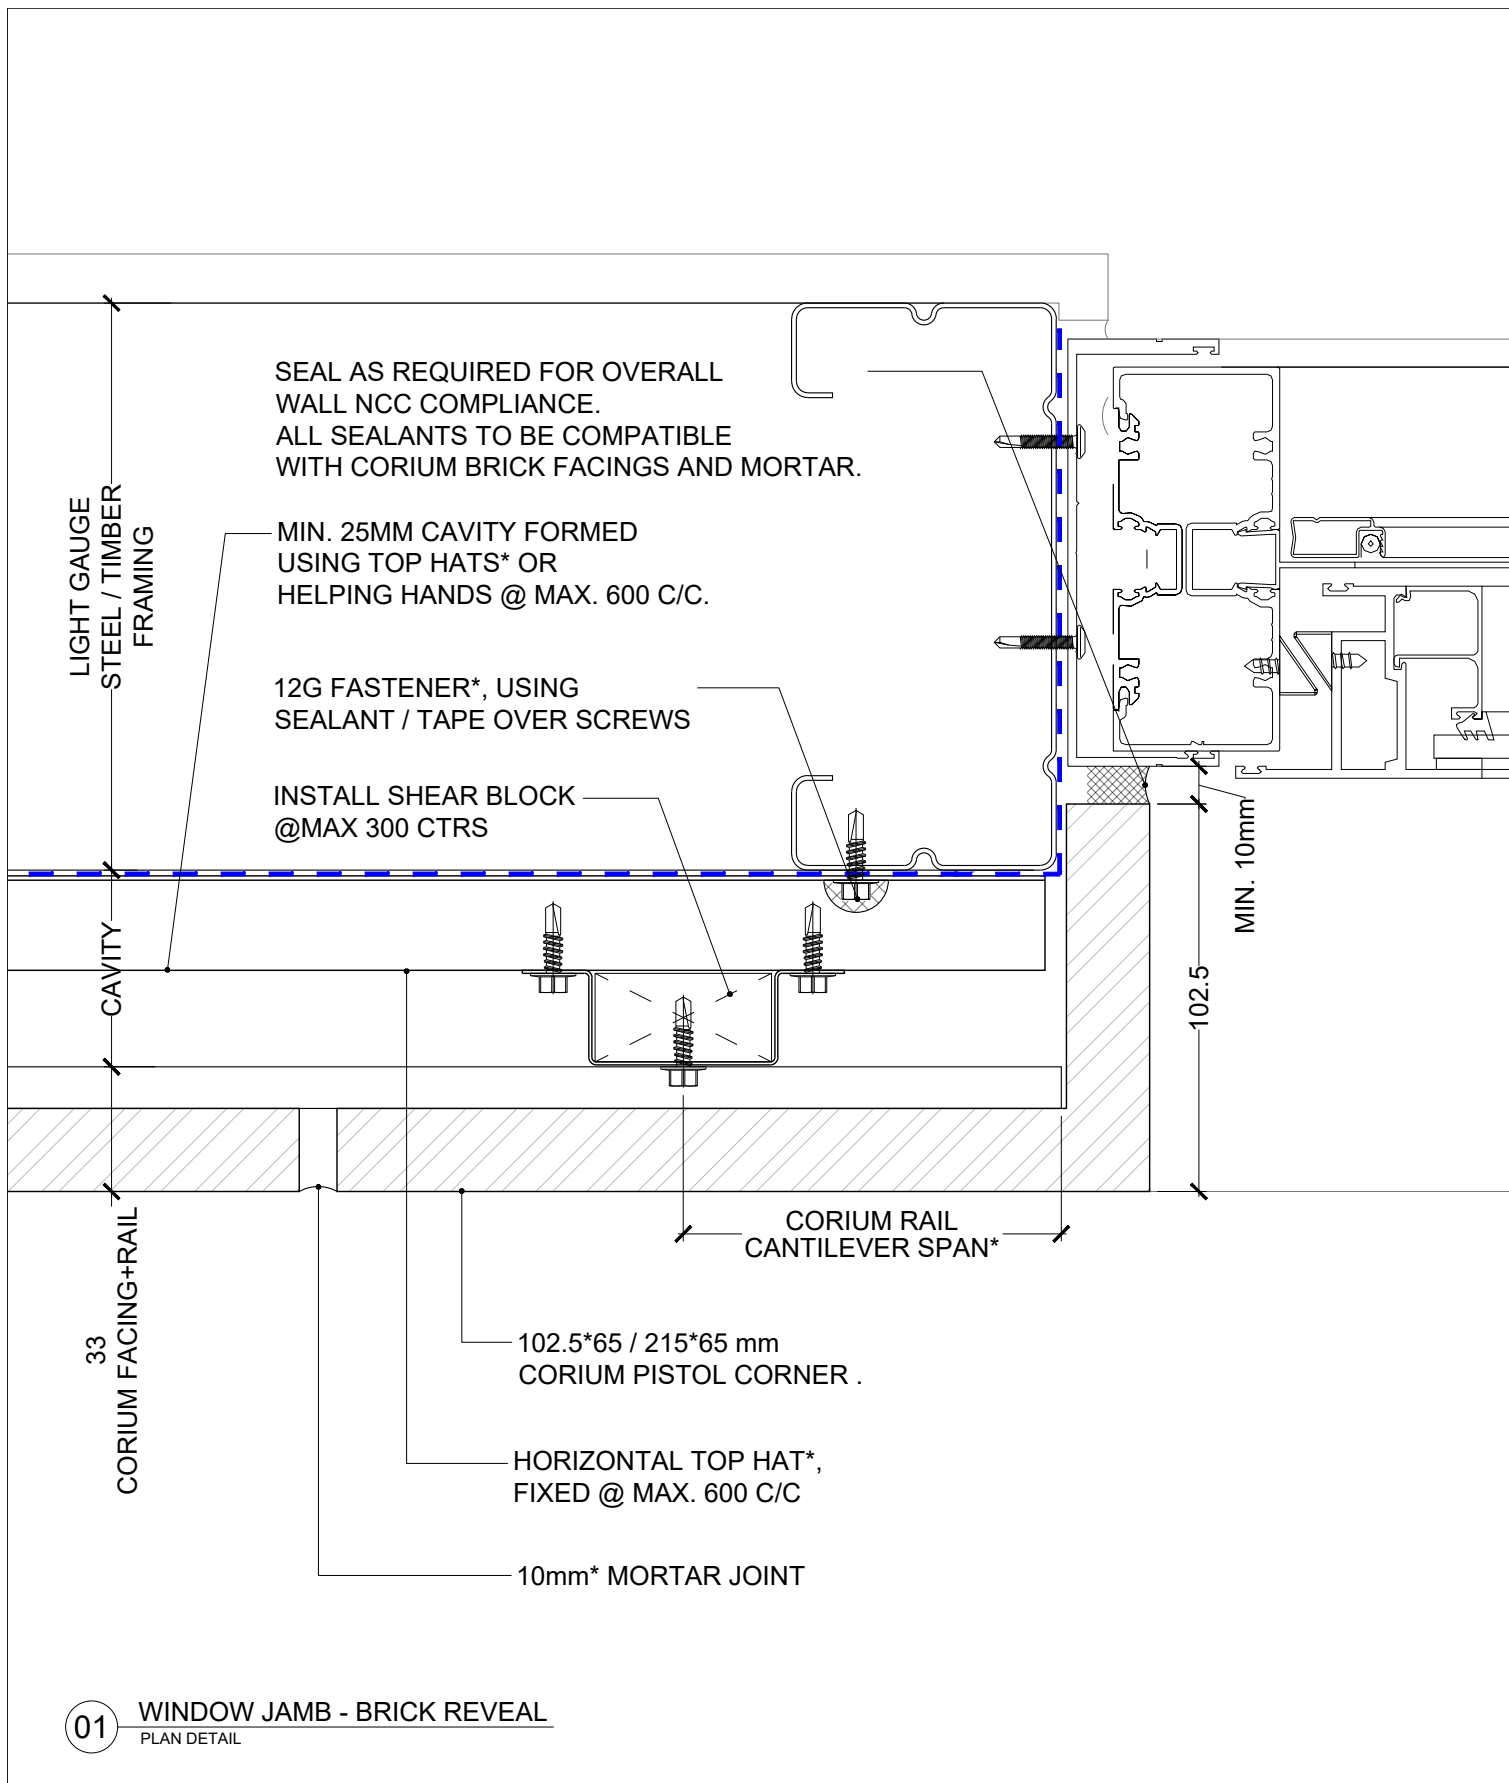

REV	DESCRIPTION	BY	DATE
01	ISSUED FOR CONSTRUCTION	M.E	28/05/2021

PGH BRICKS & PAVERS

A: 75 Townson Road, Schofields, NSW 2762
 E: corium@pghbricks.com.au
 T: 61 2 9235 8000
 F: 61 2 8362 9005

ABN 68 168 794 821

©PGH Bricks and Pavers Pty Ltd 2017. This document should not be reproduced or communicated without the prior written approval of PGH Bricks & Pavers Pty Ltd

Do not scale this drawing

DRAWN BY
M.E
28/05/2021


PAPER SIZE
A3

SCALE
1:2



DRAWING TITLE CORIUM PLAN DETAIL	REVISION 01
DRAWING NUMBER CRM-TYP-D08	SHEET NO 10/16

FINAL DESIGN AND CERTIFICATION OF ALL ELEMENTS TO THE INSIDE OF THE CORIUM RAIL TO BE CARRIED OUT BY THE PROJECT DESIGN PROFESSIONAL

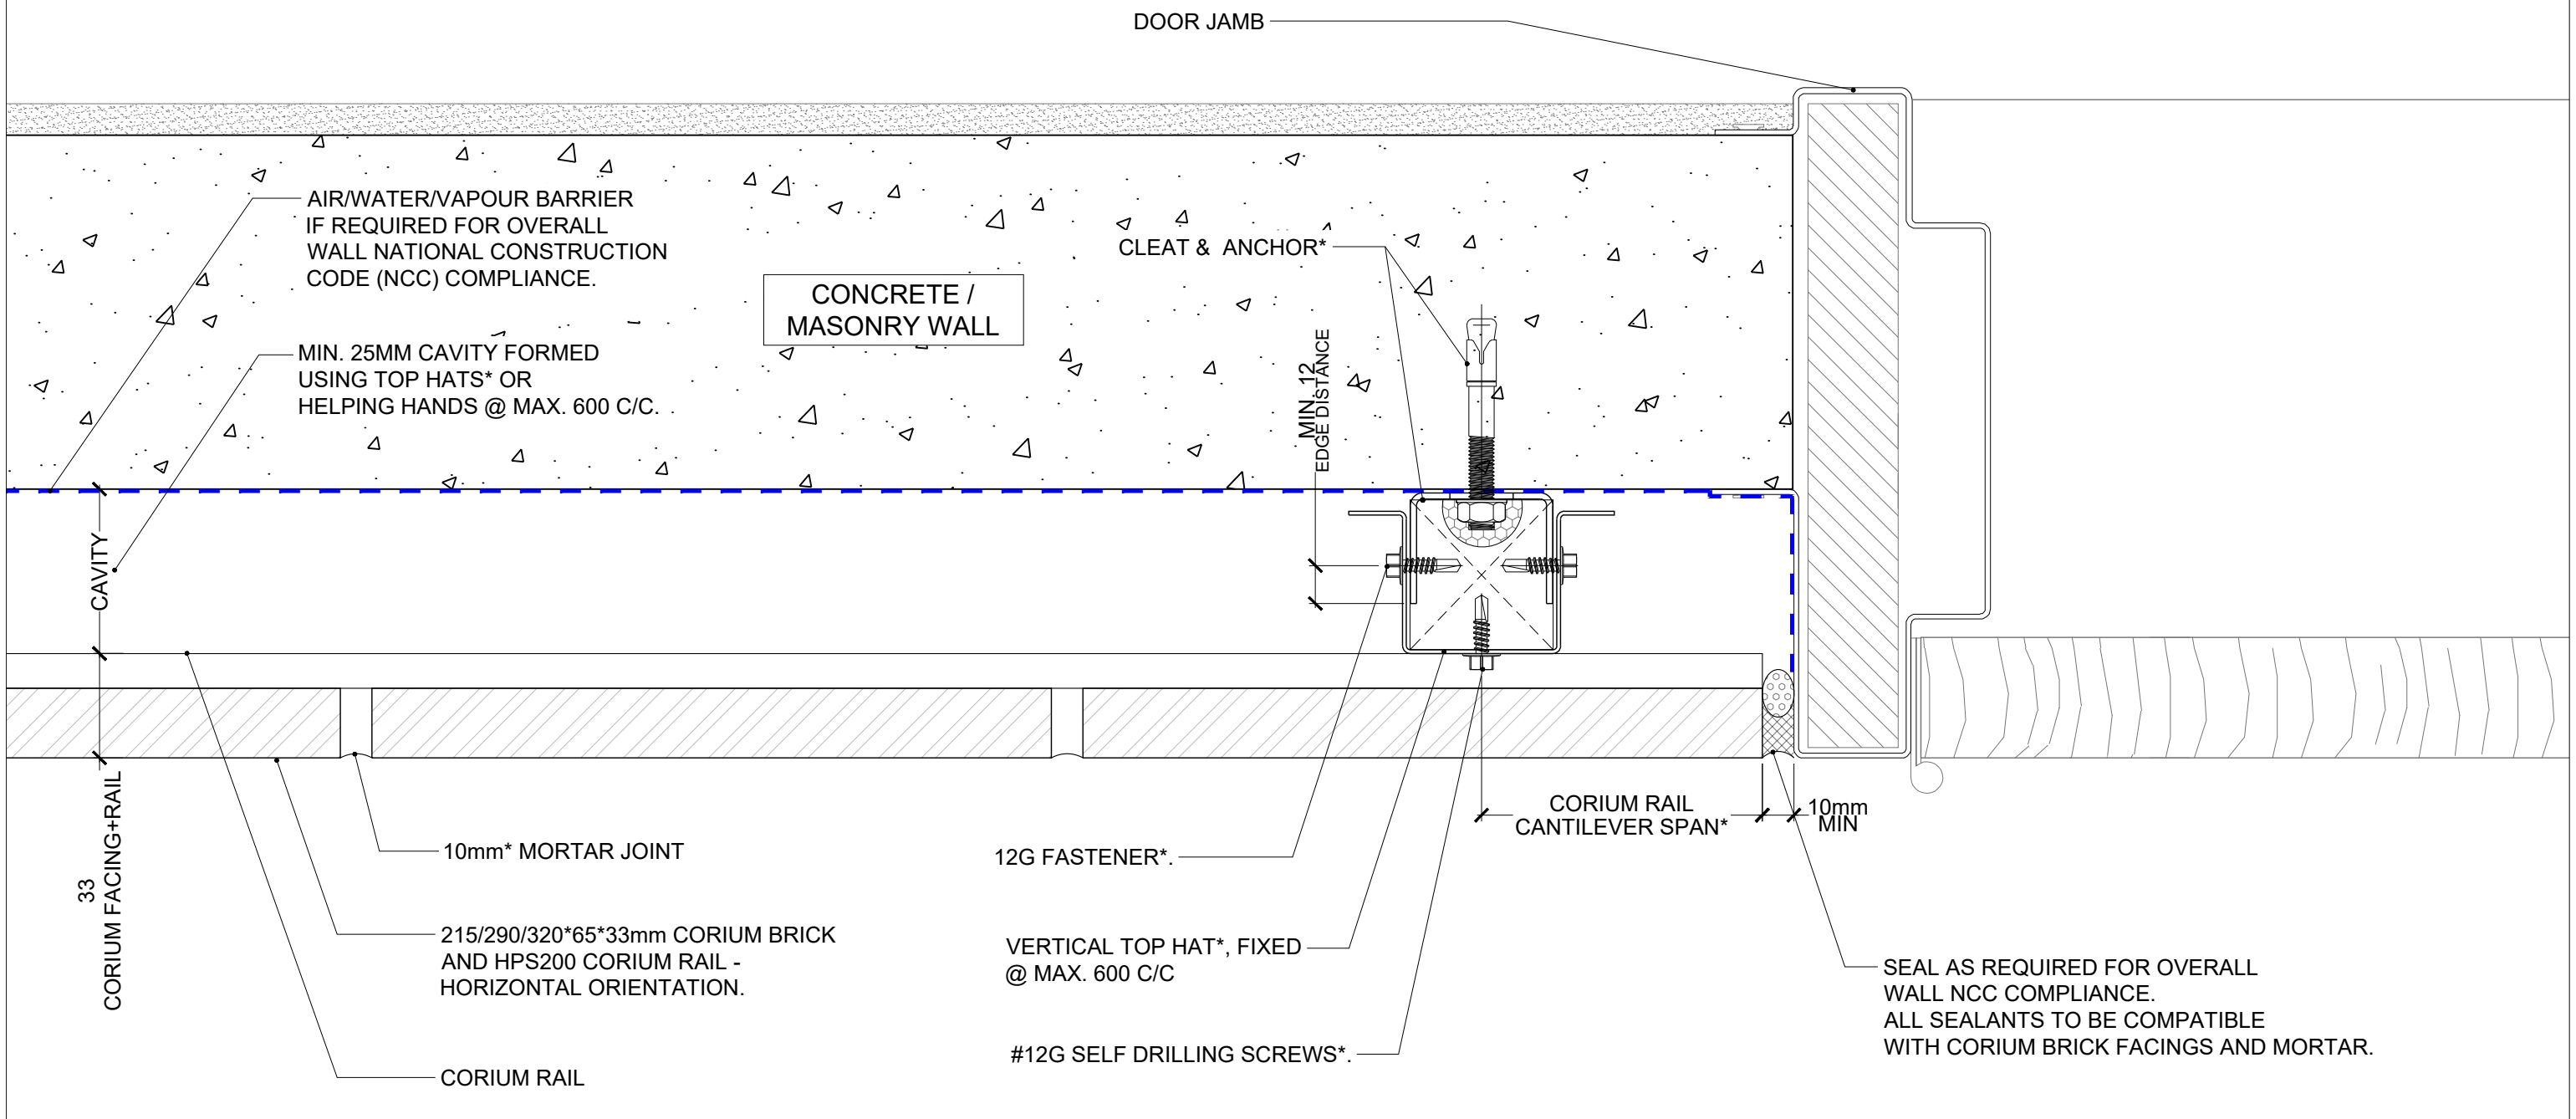

D09 DOOR JAMB
PLAN DETAIL

REV	DESCRIPTION	BY	DATE
01	ISSUED FOR CONSTRUCTION	M.E	28/05/2021
02	REISSUED FOR CONSTRUCTION	M.E	20/07/2022

PGH BRICKS & PAVERS

A: 75 Townson Road, Schofields, NSW 2762
 E: corium@pghbricks.com.au
 T: 61 2 9235 8000
 F: 61 2 8362 9005

ABN 68 168 794 821

©PGH Bricks and Pavers Pty Ltd 2017. This document should not be reproduced or communicated without the prior written approval of PGH Bricks & Pavers Pty Ltd

Do not scale this drawing

DRAWN BY
M.E
28/05/2021


PAPER SIZE
A3

SCALE
1:2



DRAWING TITLE CORIUM PLAN DETAIL	REVISION 02
DRAWING NUMBER CRM-TYP-D09	SHEET NO 11/16

FINAL DESIGN AND CERTIFICATION OF ALL ELEMENTS TO THE INSIDE OF THE CORIUM RAIL TO BE CARRIED OUT BY THE PROJECT DESIGN PROFESSIONAL

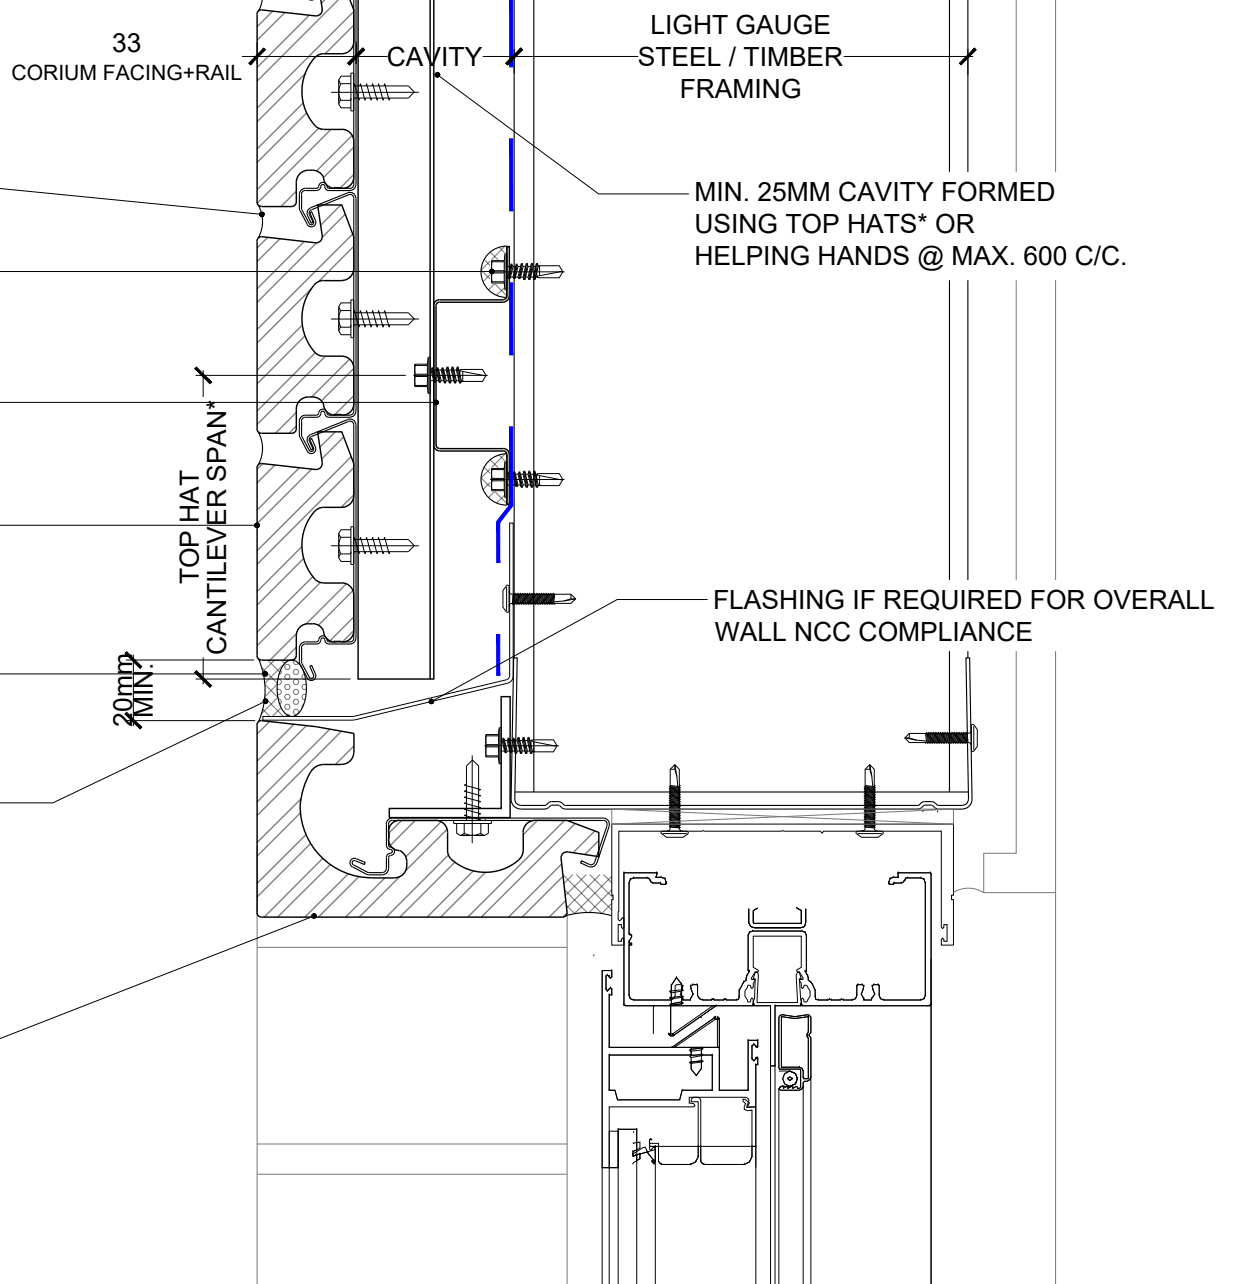

01 WINDOW HEAD - BRICK REVEAL
SECTION DETAIL

AIR/WATER/VAPOUR BARRIER IF REQUIRED FOR OVERALL WALL NATIONAL CONSTRUCTION CODE (NCC) COMPLIANCE.

SEAL AND DRAIN AS REQUIRED FOR OVERALL WALL NCC COMPLIANCE. ALL SEALANTS TO BE COMPATIBLE WITH CORIUM BRICK FACINGS AND MORTAR.

102.5*65*215mm CORIUM SOFFIT TILE AND HPS200 CORIUM RAIL.

#12G SELF DRILLING SCREWS*.

MASTIC JOINT

TOP HAT CANTILEVER SPAN*

29

WINDOW SILL

12G FASTENER*.

VERTICAL TOP HAT*, FIXED @ MAX. 600 C/C

LIGHT GAUGE STEEL / TIMBER FRAMING

02 WINDOW SILL - BRICK REVEAL
SECTION DETAIL SCALE TO FIT

REV	DESCRIPTION	BY	DATE
01	ISSUED FOR CONSTRUCTION	M.E	28/05/2021
02	REISSUED FOR CONSTRUCTION	M.E	19/11/2021
03	REISSUED FOR CONSTRUCTION	M.E	20/06/2022

PGH BRICKS & PAVERS

A: 75 Townson Road, Schofields, NSW 2782
E: corium@pghbricks.com.au
T: 61 2 9235 9000
F: 61 2 8362 9005

ABN 68 168 794 821

©PGH Bricks and Pavers Pty Ltd 2017. This document should not be reproduced or communicated without the prior written approval of PGH Bricks & Pavers Pty Ltd

Do not scale this drawing

DRAWN BY

Marian E

28/05/2021

PAPER SIZE

A3

SCALE

STF

Corium

DRAWING TITLE

CORIUM SECTION DETAIL

REVISION

03

DRAWING NUMBER

CRM-TYP-D10

SHEET NO

12/16

FINAL DESIGN AND CERTIFICATION OF ALL ELEMENTS TO THE INSIDE OF THE CORIUM RAIL TO BE CARRIED OUT BY THE PROJECT DESIGN PROFESSIONAL

12G FASTENER*, USING SEALANT / TAPE OVER SCREWS

HORIZONTAL TOP HAT*, FIXED @ MAX. 600 C/C

215/290/320*65*33mm CORIUM BRICK AND HPS200 CORIUM RAIL - HORIZONTAL ORIENTATION.

WEEP HOLES @ MAX. 1200 C/C

SEAL AND DRAIN AS REQUIRED FOR OVERALL WALL NCC COMPLIANCE. ALL SEALANTS TO BE COMPATIBLE WITH CORIUM BRICK FACINGS AND MORTAR.

WINDOW SHROUD / TRIM ANGLE

33 CORIUM FACING+RAIL

CAVITY

LIGHT GAUGE STEEL / TIMBER FRAMING

MIN. 25MM CAVITY FORMED USING TOP HATS* OR HELPING HANDS @ MAX. 600 C/C.

FLASHING IF REQUIRED FOR OVERALL WALL NCC COMPLIANCE

20mm MIN.

TOP HAT CANTILEVER SPAN*

01 WINDOW HEAD - METAL REVEAL

SECTION DETAIL

SCALE TO FIT

WINDOW SILL

AIR/WATER/VAPOUR BARRIER IF REQUIRED FOR OVERALL WALL NATIONAL CONSTRUCTION CODE (NCC) COMPLIANCE.

#12G SELF DRILLING SCREWS*

10mm* MORTAR JOINT

VERTICAL TOP HAT*, FIXED @ MAX. 600 C/C

MIN. 6mm

TOP HAT CANTILEVER SPAN*

12G FASTENER*

LIGHT GAUGE STEEL / TIMBER FRAMING

02 WINDOW SILL - METAL REVEAL

SCALE TO FIT

REV	DESCRIPTION	BY	DATE
01	ISSUED FOR CONSTRUCTION	M.E	28/05/2021
02	REISSUED FOR CONSTRUCTION	M.E	19/11/2021
03	REISSUED FOR CONSTRUCTION	M.E	20/06/2022



A: 75 Townson Road, Schofields, NSW 2782
 E: corium@pghbricks.com.au
 T: 61 2 9235 9000
 F: 61 2 8362 9005

ABN 68 168 794 821

©PGH Bricks and Pavers Pty Ltd 2017. This document should not be reproduced or communicated without the prior written approval of PGH Bricks & Pavers Pty Ltd

Do not scale this drawing

DRAWN BY

Marian E
28/05/2021

PAPER SIZE

A3

SCALE

STF



DRAWING TITLE

CORIUM SECTION DETAIL

REVISION


03

DRAWING NUMBER


CRM-TYP-D11

SHEET NO

13/16

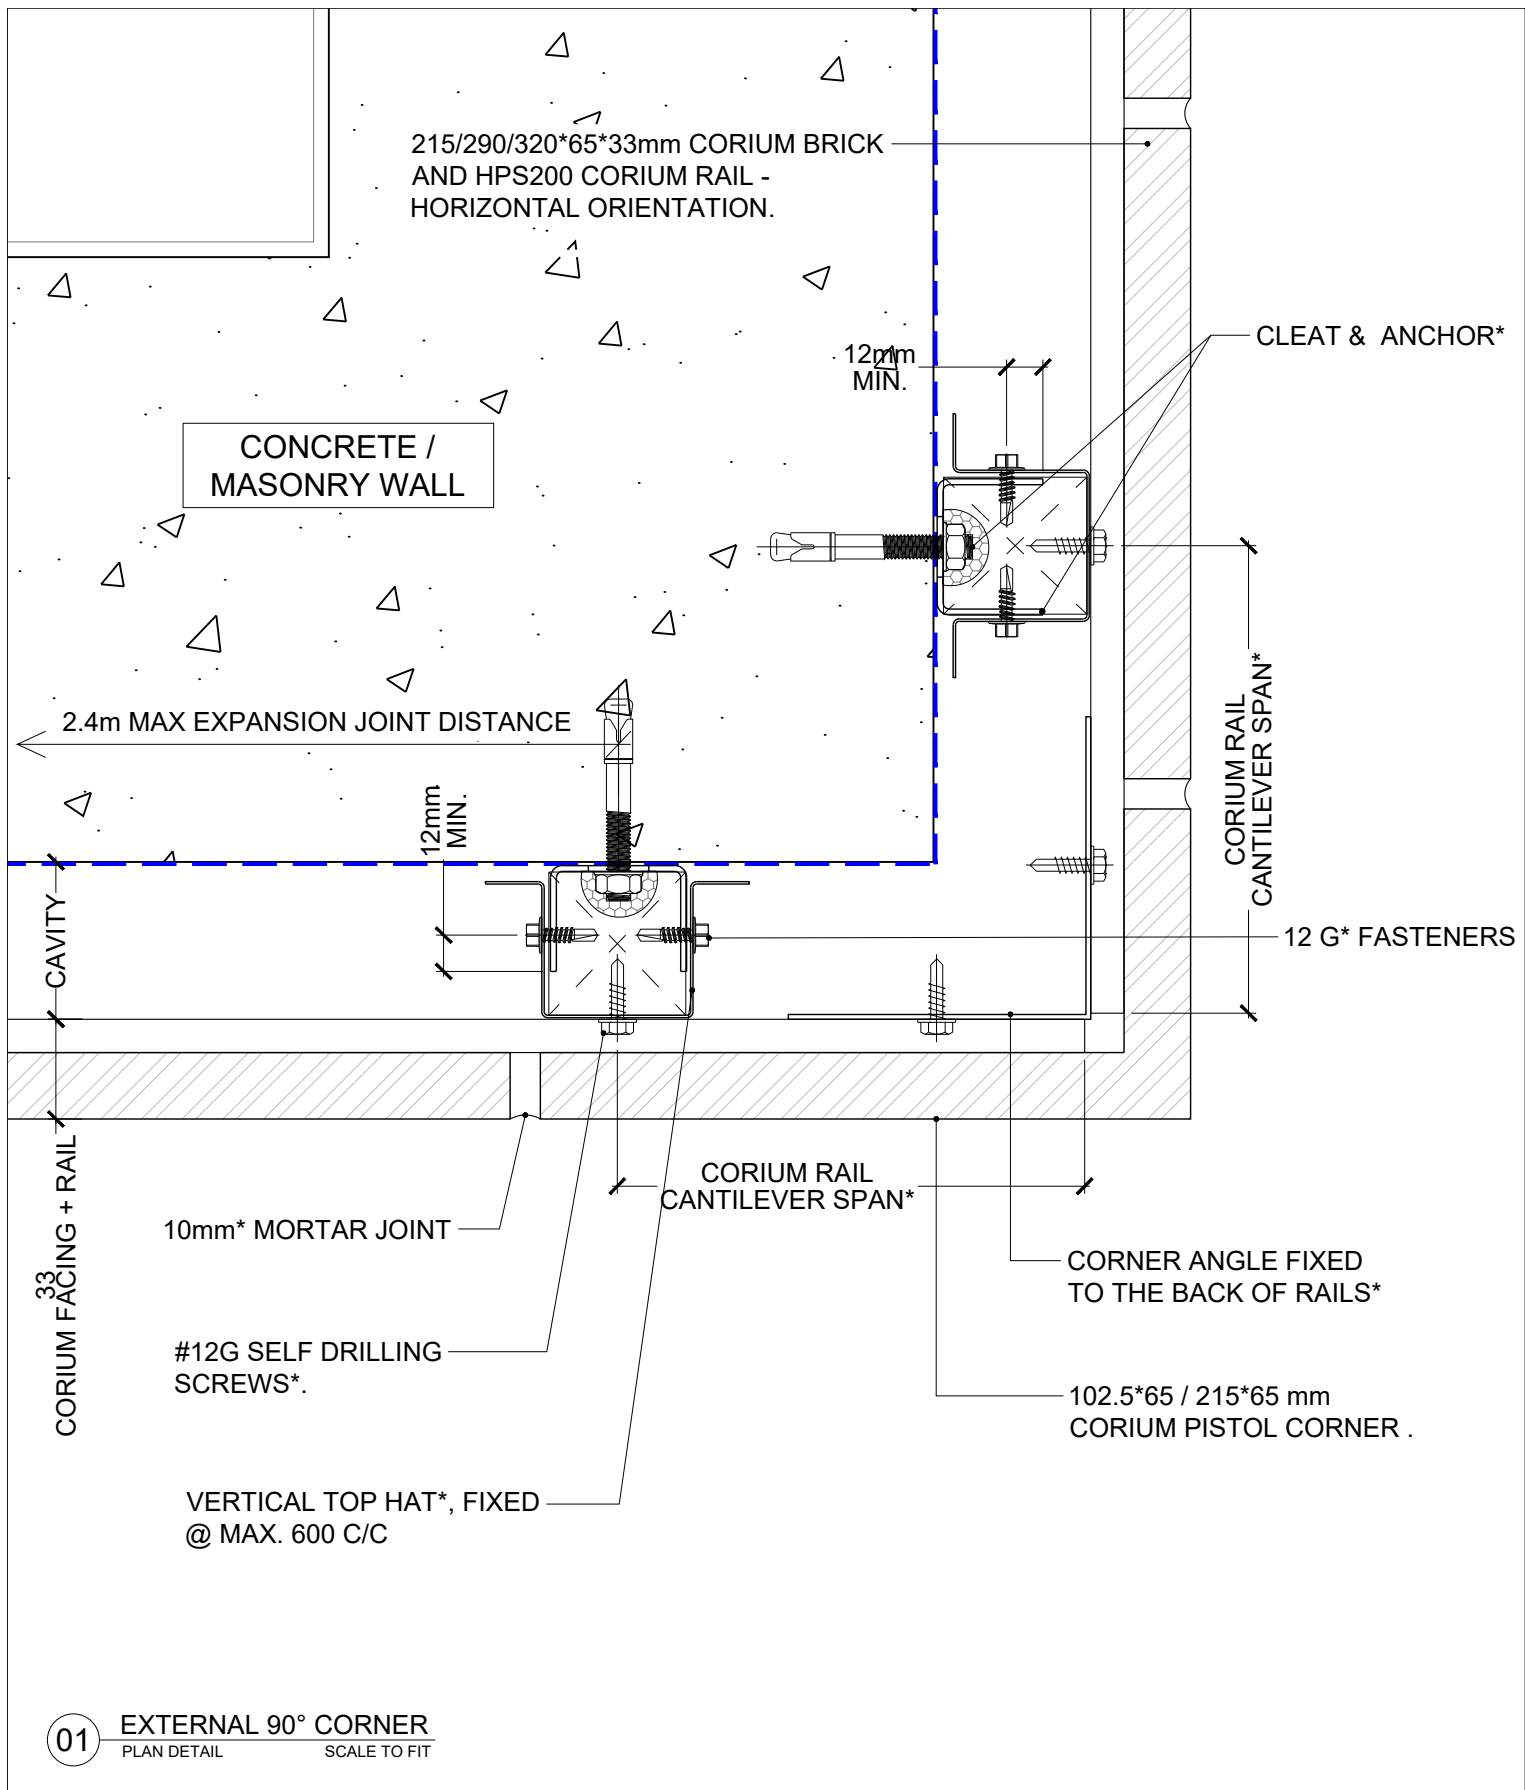

01 EXTERNAL 90° CORNER
PLAN DETAIL SCALE TO FIT

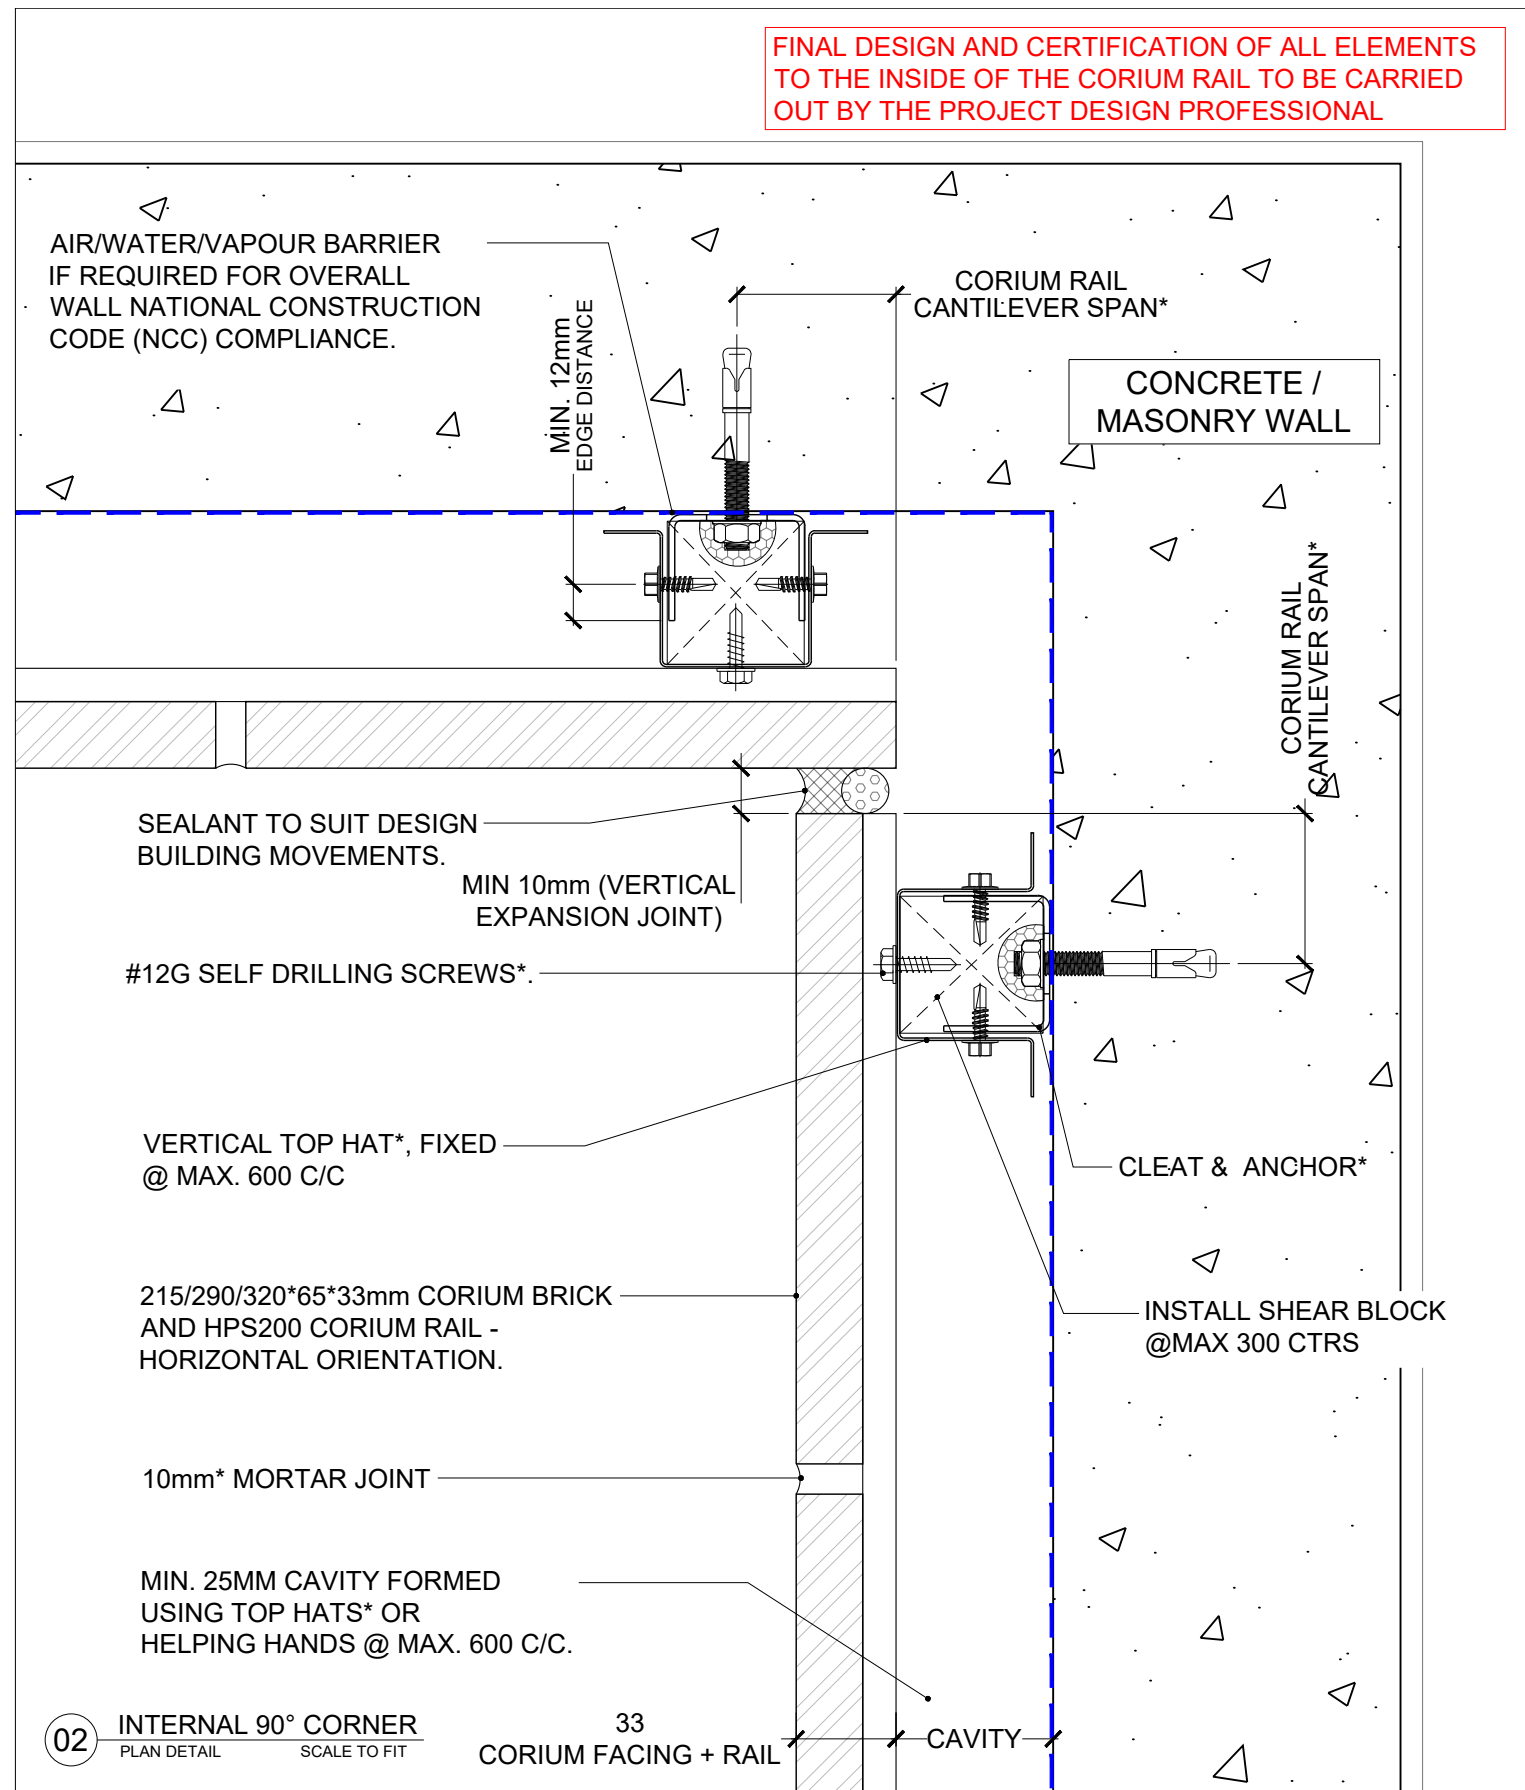

FINAL DESIGN AND CERTIFICATION OF ALL ELEMENTS TO THE INSIDE OF THE CORIUM RAIL TO BE CARRIED OUT BY THE PROJECT DESIGN PROFESSIONAL

02 INTERNAL 90° CORNER
PLAN DETAIL SCALE TO FIT

REV	DESCRIPTION	BY	DATE
01	ISSUED FOR CONSTRUCTION	M.E	28/05/2021
02	REISSUED FOR CONSTRUCTION	M.E	20/07/2022

PGH BRICKS & PAVERS

A: 75 Townson Road, Schofields, NSW 2762
 E: corium@pghbricks.com.au
 T: 61 2 9235 8000
 F: 61 2 8362 9005

ABN 68 168 794 821

©PGH Bricks and Pavers Pty Ltd 2017. This document should not be reproduced or communicated without the prior written approval of PGH Bricks & Pavers Pty Ltd

Do not scale this drawing

DRAWN BY
M.E
28/05/2021

PAPER SIZE
A3

SCALE
STF



DRAWING TITLE	REVISION
CORIUM PLAN DETAIL	02
DRAWING NUMBER	SHEET NO
CRM-TYP-D12	14/16

FINAL DESIGN AND CERTIFICATION OF ALL ELEMENTS TO THE INSIDE OF THE CORIUM RAIL TO BE CARRIED OUT BY THE PROJECT DESIGN PROFESSIONAL

HORIZONTAL TOP HAT*, FIXED @ MAX. 600 C/C

#12G FASTENER*, USING SEALANT / TAPE OVER SCREWS

33mm
CORIUM FACINGS + RAIL

CAVITY

LIGHT GAUGE STEEL / TIMBER FRAMING

MIN. 25MM CAVITY FORMED USING TOP HATS* OR HELPING HANDS @ MAX. 600 C/C.

10mm* MORTAR JOINT

12G SELF DRILLING SCREWS*

VERTICAL TOP HAT*, FIXED @ MAX. 600 C/C

AIR/WATER/VAPOUR BARRIER IF REQUIRED FOR OVERALL WALL NATIONAL CONSTRUCTION CODE (NCC) COMPLIANCE.

215/290/320*65*33mm CORIUM BRICK AND HPS200 CORIUM RAIL - HORIZONTAL ORIENTATION.

CLEAT & ANCHOR*

12
MIN. EDGE DISTANCE

CONCRETE SLAB

12G FASTENERS *

SEAL AND DRAIN AS REQUIRED FOR OVERALL WALL NCC COMPLIANCE. ALL SEALANTS TO BE COMPATIBLE WITH CORIUM BRICK FACINGS AND MORTAR

TOP HAT CANTILEVER SPAN*

DRIP GROOVE

WEEP HOLES @ MAX. 1200 C/C

20
MIN.

PERFORATED TRIM / SHELF ANGLE (SARKING TO LAP OVER TRIM/SHELF ANGLE)

SOFFIT LINING

D13 SOFFIT LINE TRIM
SECTION DETAIL

REV	DESCRIPTION	BY	DATE
01	ISSUED FOR CONSTRUCTION	M.E	28/05/2021
02	REISSUED FOR CONSTRUCTION	M.E	19/11/2021
03	REISSUED FOR CONSTRUCTION	M.E	20/06/2022
04	REISSUED FOR CONSTRUCTION	M.E	20/07/2022


PGH BRICKS & PAVERS
 A: 75 Townson Road, Schofields, NSW 2762
 E: corium@pghbricks.com.au
 T: 61 2 9235 9000
 F: 61 2 8362 9005
 ABN 68 168 794 821
 ©PGH Bricks and Pavers Pty Ltd 2017. This document should not be reproduced or communicated without the prior written approval of PGH Bricks & Pavers Pty Ltd
 Do not scale this drawing

DRAWN BY
Marian E
28/05/2021
 PAPER SIZE
A3
 SCALE
1:2


Corium

DRAWING TITLE
CORIUM SECTION DETAIL
 DRAWING NUMBER
CRM-TYP-D13

REVISION
04
 SHEET NO
15/16

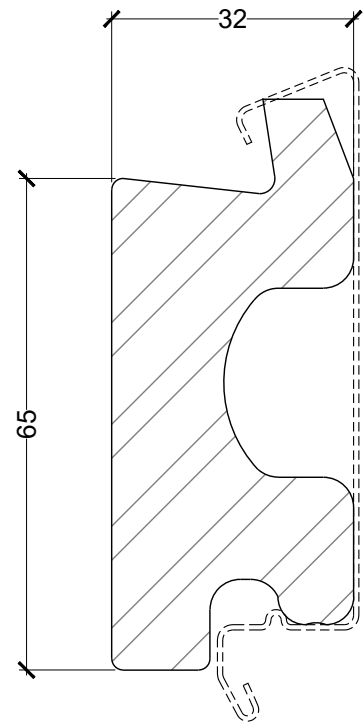

01 CORIUM STANDARD BRICK
SECTION DETAIL

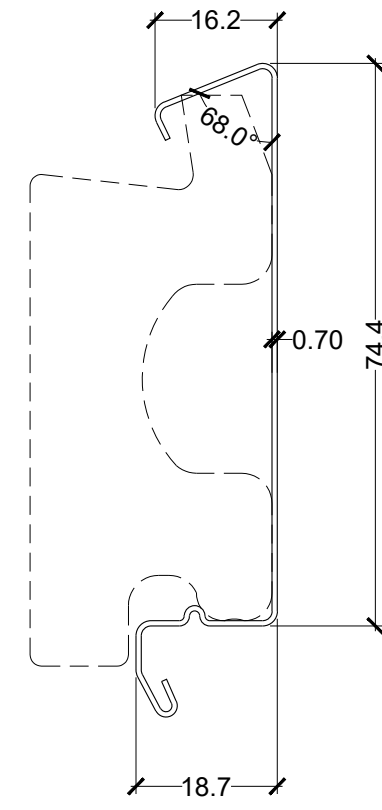

02 CORIUM MAGNELIS RAIL
SECTION DETAIL

REV	DESCRIPTION	BY	DATE
01	ISSUED FOR CONSTRUCTION	M.E	28/05/2021
02	REISSUED FOR CONSTRUCTION	M.E	19/11/2021
03	REISSUED FOR CONSTRUCTION	M.E	29/06/2022

PGH BRICKS & PAVERS
 A: 75 Townson Road, Schofields, NSW 2762
 E: corium@pghbricks.com.au
 T: 61 2 9235 8000
 F: 61 2 8362 9005
 ABN 68 168 794 821
 ©PGH Bricks and Pavers Pty Ltd 2017. This document should not be reproduced or communicated without the prior written approval of PGH Bricks & Pavers Pty Ltd
 Do not scale this drawing

DRAWN BY
M.E
28/05/2021

PAPER SIZE
A3

SCALE
1:1



DRAWING TITLE	REVISION
CORIUM SECTION DETAIL	03
DRAWING NUMBER	SHEET NO
CRM-TYP-D14	16/16